




Engineering
Design
Associates, P.A.
Engineers Environmental Planners Landscape Architects

CAMBRIDGE PROFESSIONAL OFFICES
5 Cambridge Drive Ocean View New Jersey 08230
(609) 390-0332 • Fax (609) 390-9204 • www.engineeringdesign.com • CERTIFICATE OF AUTHORIZATION# 2462970300

EXISTING CONDITIONS EXHIBIT
BLOCK 1173 LOT 1
CITY OF CAPE MAY
CAPE MAY COUNTY, NEW JERSEY

VINCENT C. ORLANDO

PROFESSIONAL ENGINEER
N.J.P.E. LIC. #32498



IF THIS PLAN OR DOCUMENT DOES NOT CONTAIN A RAISED SEAL IMPRESSION BEARING THE NAME AND REGISTRATION NUMBER OF THE ABOVE SIGNED PROFESSIONAL, IT MAY NOT BE AN AUTHORIZED COPY OF THE ORIGINAL DOCUMENT AND MAY HAVE BEEN ALTERED. REPRODUCTION OR FURTHER DISSEMINATION OF THE CONTENTS IN WHOLE OR IN PART REQUIRES PERMISSION IN WRITING FROM ENGINEERING DESIGN ASSOCIATES, P.A.

E-1		
REVISION	DATE	BY



DATE: 07/18/24	DRAWN BY: NEW
SCALE: 1"=20'	CHECKED BY: VCO
PROJECT #: CM-124	SHEET: 1 OF 1




EXISTING CONDITIONS EXHIBIT FOR HARBORVIEW PARK

Engineers - Landscape Architects - Planners

LEGEND

- Property Line
- Ex. Contour Line
- Demolition Line
- Proposed Railing
- Proposed Bedline
- Limits of Disturbance
- Proposed Silt Fence
- Proposed Silt Fence
- Existing Spot Elevation
- Proposed Spot Elevation
- Existing Concrete Paving
- Proposed Concrete Paving
- Proposed Plank Boardwalk
- Proposed Planting Areas
- ADA Warning Surface
- Water Spigot
- Post Light
- Anchor
- Flag Pole
- Street Sign

- Creekview Backless Bench
- Creekview Backless Bench
- Adirondack Chair
- Adirondack Bench
- Adirondack Lounge Chair
- Kinetic Wind Sculpture
- Trash / Recycle Receptacles
- Proposed 4-seat Cluster Seating
- Proposed 3-seat (ADA) Seating
- Proposed (ADA) Picnic Table
- Proposed Bike Rack
- Sign
- Water Meter
- Stormwater Inlet
- Manhole
- Existing Tree / Shrub

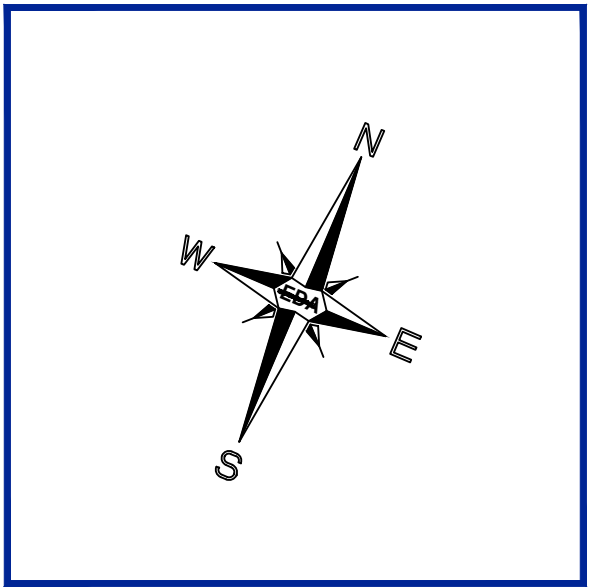

ENGINEERING DESIGN ASSOCIATES, P.A.

LANDSCAPE PLAN

BLOCK 1173 LOT 1

CITY OF CAPE MAY

CAPE MAY COUNTY, NEW JERSEY

5 Cambridge Drive Ocean View New Jersey 08230

390-9204 • Fax (609) 390-9204 • www.engineeringdesign.com • CERTIFICATE OF AUTHORIZATION: 2462970300

VINCENT C. ORLANDO

PROFESSIONAL ENGINEER

N.J.P.E. LIC. #32498

DRAFT

IF THIS PLAN OR DOCUMENT DOES NOT CONTAIN A RAISED SEAL IMPRESSION BEARING THE NAME AND REGISTRATION NUMBER OF THE ABOVE SIGNED PROFESSIONAL, IT MAY NOT BE AN AUTHORIZED COPY OF THE ORIGINAL DOCUMENT AND MAY HAVE BEEN ALTERED. REPRODUCTION OR FURTHER DISSEMINATION OF THE CONTENTS IN WHOLE OR IN PART REQUIRES PERMISSION IN WRITING FROM ENGINEERING DESIGN ASSOCIATES, P.A.

E-2

REVISION	DATE	BY



DATE: 08/11/25	DRAWN BY: NEW
SCALE: 1"=20'	CHECKED BY: VCO
PROJECT #: CM-124	SHEET: 6 OF 13



SITE PLAN PRESENTATION

Engineers - Landscape Architects - Planners

SLAT STYLE: IPE WOOD
FRAME COLOR: PANTONE 289 C

FRAME COLOR TO BE PANTONE 289 C
PER CAPE MAY COUNTY PLACEMAKING PLAN
- NO INSET WAVE PATTERN -

21 1/2" (546mm)
72" (1829mm)
15 1/2" (393mm)
FASTEN BENCH TO CONCRETE WITH (4) 3" ANCHOR BOLTS

ELEVATION - PLAN

EXCLUSIVE BY DESIGN™
CW26

QTY: 8
'CREEKVIEW' IPE BENCH WITH BACK
BY: KEYSTONE RIDGE DESIGNS
N.T.S.

SLAT STYLE: IPE WOOD
FRAME COLOR: PANTONE 289 C

FRAME COLOR TO BE PANTONE 289 C
PER CAPE MAY COUNTY PLACEMAKING PLAN
- NO INSET WAVE PATTERN -

15 1/2" (393mm)
72" (1829mm)
15 1/2" (393mm)

ELEVATION - PLAN

EXCLUSIVE BY DESIGN™
CW16

QTY: 8
'CREEKVIEW' BACKLESS IPE BENCH
BY: KEYSTONE RIDGE DESIGNS
N.T.S.

NOTES:
UNIT TO HAVE WAVE INFILL PATTERN ON ALL SIDES IN PANTONE 289 C COLOR
PER THE CAPE MAY COUNTY CREATIVE PLACEMAKING PLAN
CONTRACTOR TO PROVIDE 32 GALLON RUBBER TRASH CAN WITH EACH UNIT

50" (1270mm)
23" (584mm)

ELEVATION - PERSPECTIVE

EXCLUSIVE BY DESIGN™
CS3-32

QTY: 6 TRASH
QTY: 6 RECYCLE
'CARSON' LITTER RECEPTACLES
BY: KEYSTONE RIDGE DESIGNS
N.T.S.

SLAT STYLE: IPE WOOD
FRAME COLOR: MATTE BLACK POWDER COAT

30"
19"
27 1/2"
80"
45 1/2"
70"
30"

ELEVATION - PLAN - PERSPECTIVE

EXCLUSIVE BY DESIGN™
BW6-6 ADA

QTY: 1
'BREAKWATER' PICNIC TABLE W/ ADA
BY: KEYSTONE RIDGE DESIGNS
N.T.S.

CHESSE BOARD GAME INSET
ON 4-SEAT TABLE SET
QTY: 2

SLAT STYLE: IPE WOOD
FRAME COLOR: MATTE BLACK POWDER COAT

15 1/2" (393mm)
42" (1067mm)
15 1/2" (393mm)
42" (1067mm)

ELEVATION - PLAN

EXCLUSIVE BY DESIGN™
CW6-2SQ IPE

QTY: 4
'CREEKVIEW' 4-SEAT IPE TABLE SET
BY: KEYSTONE RIDGE DESIGNS
N.T.S.

CHESSE BOARD GAME INSET
ON 4-SEAT TABLE SET
QTY: 2

SLAT STYLE: IPE WOOD
FRAME COLOR: MATTE BLACK POWDER COAT

15 1/2" (393mm)
42" (1067mm)
15 1/2" (393mm)
42" (1067mm)

ELEVATION - PLAN

EXCLUSIVE BY DESIGN™
S-CW6-2A2N-SQ48

QTY: 3
'CREEKVIEW' 3-SEAT IPE TABLE SET
BY: KEYSTONE RIDGE DESIGNS
N.T.S.

FRAME COLOR TO BE PANTONE 289 C
PER CAPE MAY COUNTY PLACEMAKING PLAN

29" (738mm)
42" (1067mm)
24" (610mm)

ELEVATION - PLAN

EXCLUSIVE BY DESIGN™
SN01-3

QTY: 4
'SONANCE' ONE LOOP BIKE RACK
BY: KEYSTONE RIDGE DESIGNS
N.T.S.

12"
6.5"
6.7"
6.0'

RELOCATED ANCHOR SET ON CONCRETE PAD
PROPOSED 4" THICK CONCRETE PAD

PLAN VIEW
PERSPECTIVE

N.T.S.
RELOCATED ANCHOR DETAIL

STYLE: TWISTER OVAL
SIZE: SUB-HUGE
DIMENSIONS: 14'-3" x 4'-2"
PLUS: 36" EXTENSION KIT

4'-2"
7'-6"
14'-10"
7'-4"
24"

FINISH GRADE

SEE FOOTING DETAIL

QTY: 1
KINETIC COPPER SCULPTURE #1
BY ARTIST: LYMAN WHITAKER
N.T.S.

STYLE: DOUBLE SPINNER
SIZE: X-LARGE
DIMENSIONS: 9'-3" x 3'-9"
PLUS: 36" EXTENSION KIT

3'-9"
12'-3"
8'-5"

FINISH GRADE

SEE FOOTING DETAIL

QTY: 1
KINETIC COPPER SCULPTURE #2
BY ARTIST: LYMAN WHITAKER
N.T.S.

STYLE: COUNTERPOINT
SIZE: LARGE
DIMENSIONS: 7'-3" x 2'-11"
PLUS: 36" EXTENSION KIT

2'-11"
10'-0"
7'-5"

FINISH GRADE

SEE FOOTING DETAIL


QTY: 1
KINETIC COPPER SCULPTURE #3
BY ARTIST: LYMAN WHITAKER
N.T.S.

FINISH GRADE
KINETIC SCULPTURE EXTENSION ROD PER MANUFACTURER

12" DIA. X 36" DEEP CONCRETE FOOTING FOR TWISTER OVAL (SUB-HUGE)
12" DIA. X 24" DEEP CONCRETE FOOTING FOR DOUBLE SPINNER (X-LARGE) AND COUNTERPOINT (LARGE)

CONCRETE FOOTING

QTY: 1
KINETIC SCULPTURE FOOTING DETAIL
N.T.S.

 

Engineering Design Associates, P.A.
Engineers Environmental Planners Landscape Architects
CAMBRIDGE PROFESSIONAL OFFICES
5 Cambridge Drive Ocean View New Jersey 08230
(609) 390-0332 • Fax (609) 390-9204 • www.engineeringdesign.com • CERTIFICATE OF AUTHORIZATION: 24G2979300

ENGINEERING DETAILS
BLOCK 1173 LOT 1
CITY OF CAPE MAY
CAPE MAY COUNTY, NEW JERSEY

VINCENT C. ORLANDO
PROFESSIONAL ENGINEER
N.J.P.E. LIC. #32498


DRAFT

IF THIS PLAN OR DOCUMENT DOES NOT CONTAIN A RAISED SEAL IMPRESSION BEARING THE NAME AND REGISTRATION NUMBER OF THE ABOVE SIGNED PROFESSIONAL, IT MAY NOT BE AN AUTHORIZED COPY OF THE ORIGINAL DOCUMENT AND MAY HAVE BEEN ALTERED. REPRODUCTION OR FURTHER DISSEMINATION OF THE CONTENTS IN WHOLE OR IN PART REQUIRES PERMISSION IN WRITING FROM ENGINEERING DESIGN ASSOCIATES, P.A.

E-3		
REVISION	DATE	BY




DATE: 08/11/25	DRAWN BY: NEW
SCALE: AS NOTED	CHECKED BY: VCO
PROJECT #: CM-124	SHEET: 8 OF 13

 

QTY: X
N.T.S.

QTY: X
N.T.S.

 




MOBILE GREEN ISLE TERRACED SEATING - 5 MODULE / 3 TIER
BY: STREETLIFE

MOBILE GREEN ISLE - 5 MODULE / 3 TIER
PERSPECTIVE VIEW

MOBILE GREEN ISLE - 5 MODULE / 3 TIER
FRONT / REAR VIEW

MOBILE GREEN ISLE - 5 MODULE / 3 TIER
SIDE VIEW


N.T.S.

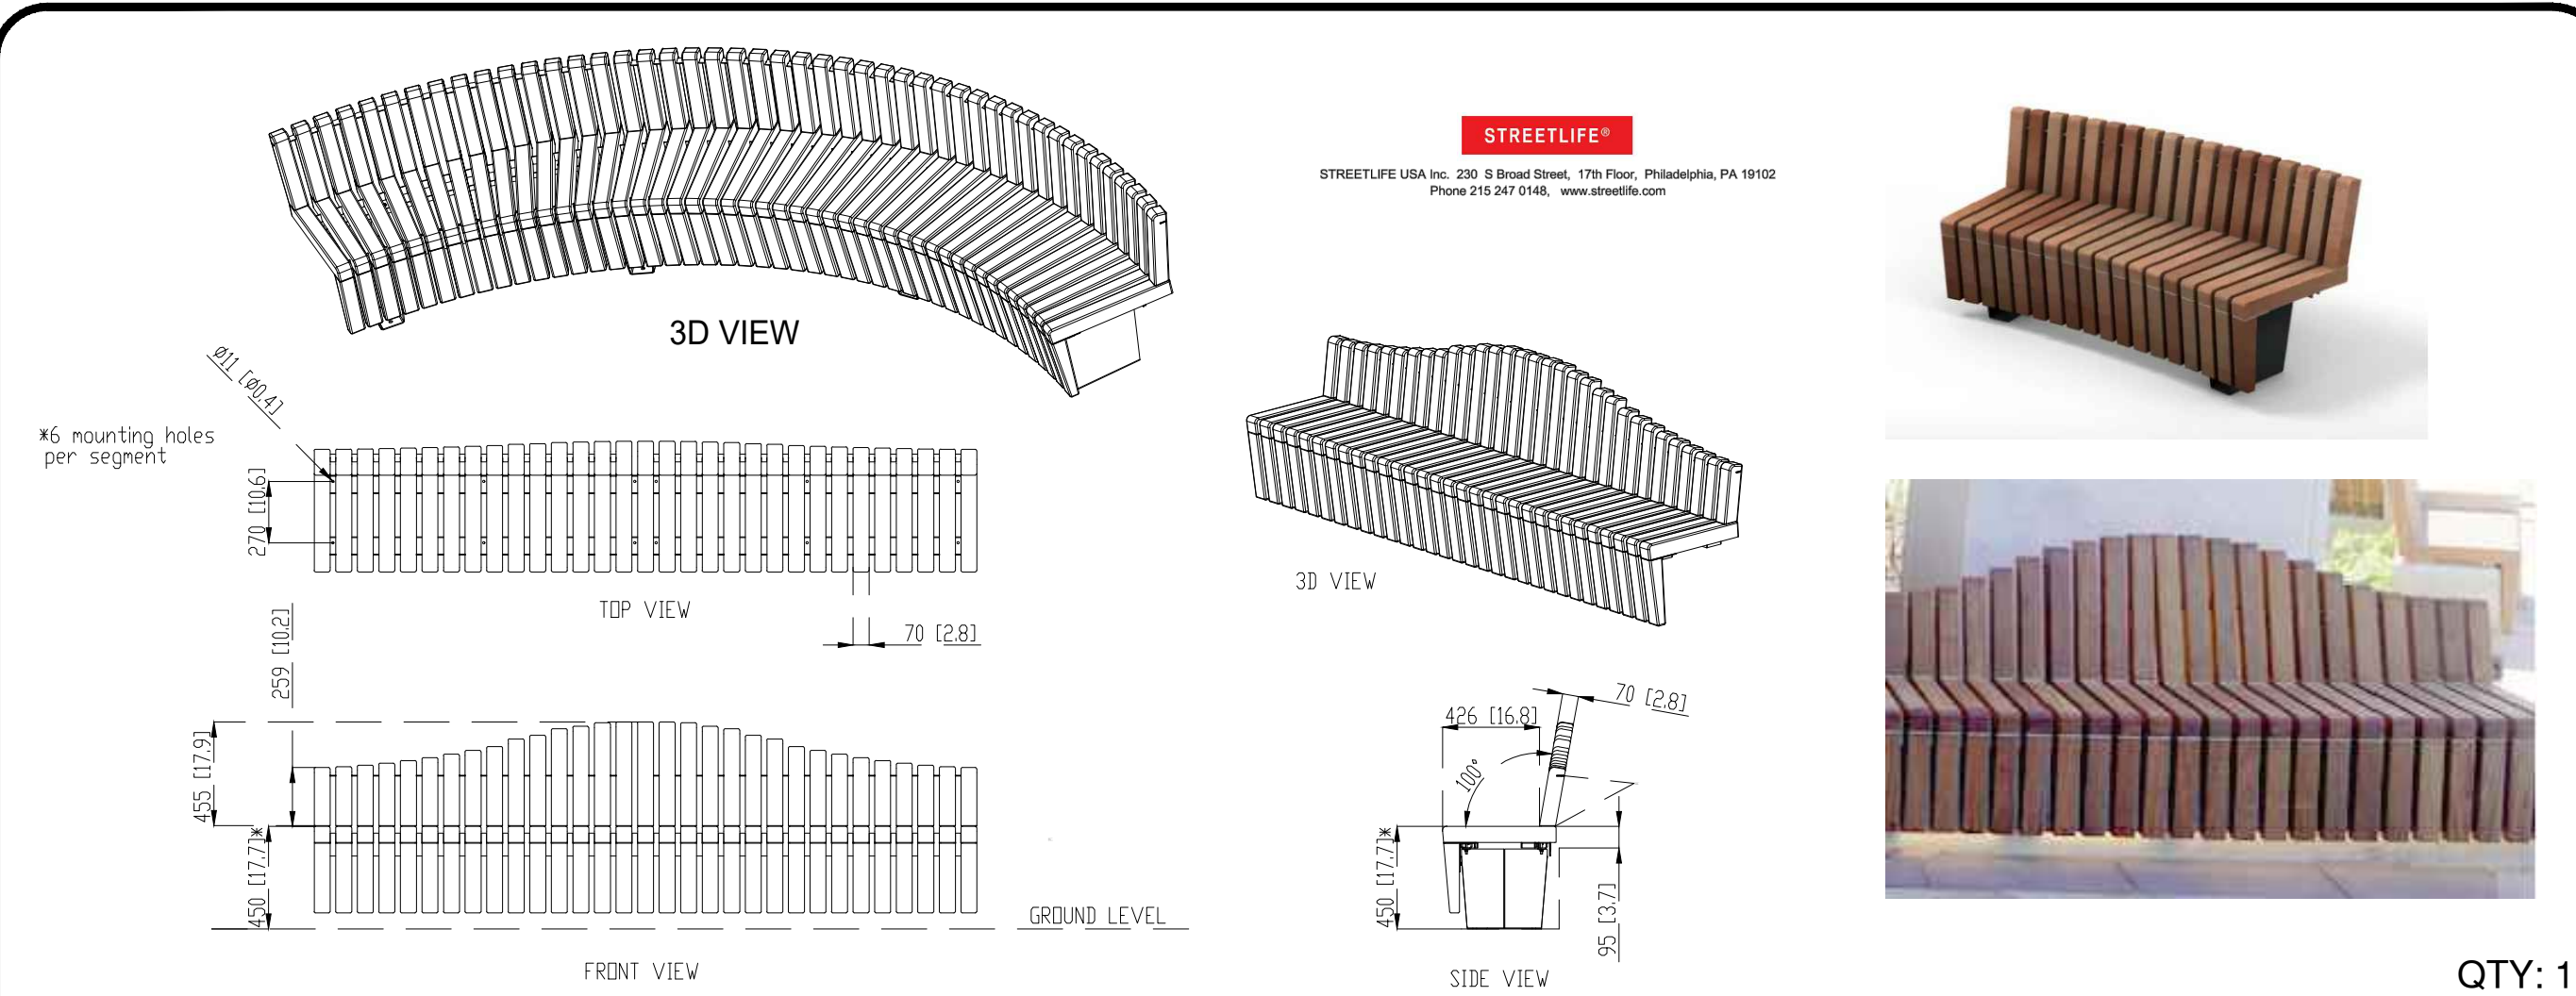

CURVED SOLID SKIRT BENCH WITH VARIED BACKREST (72 LF)
BY: STREETLIFE

QTY: 1


N.T.S.

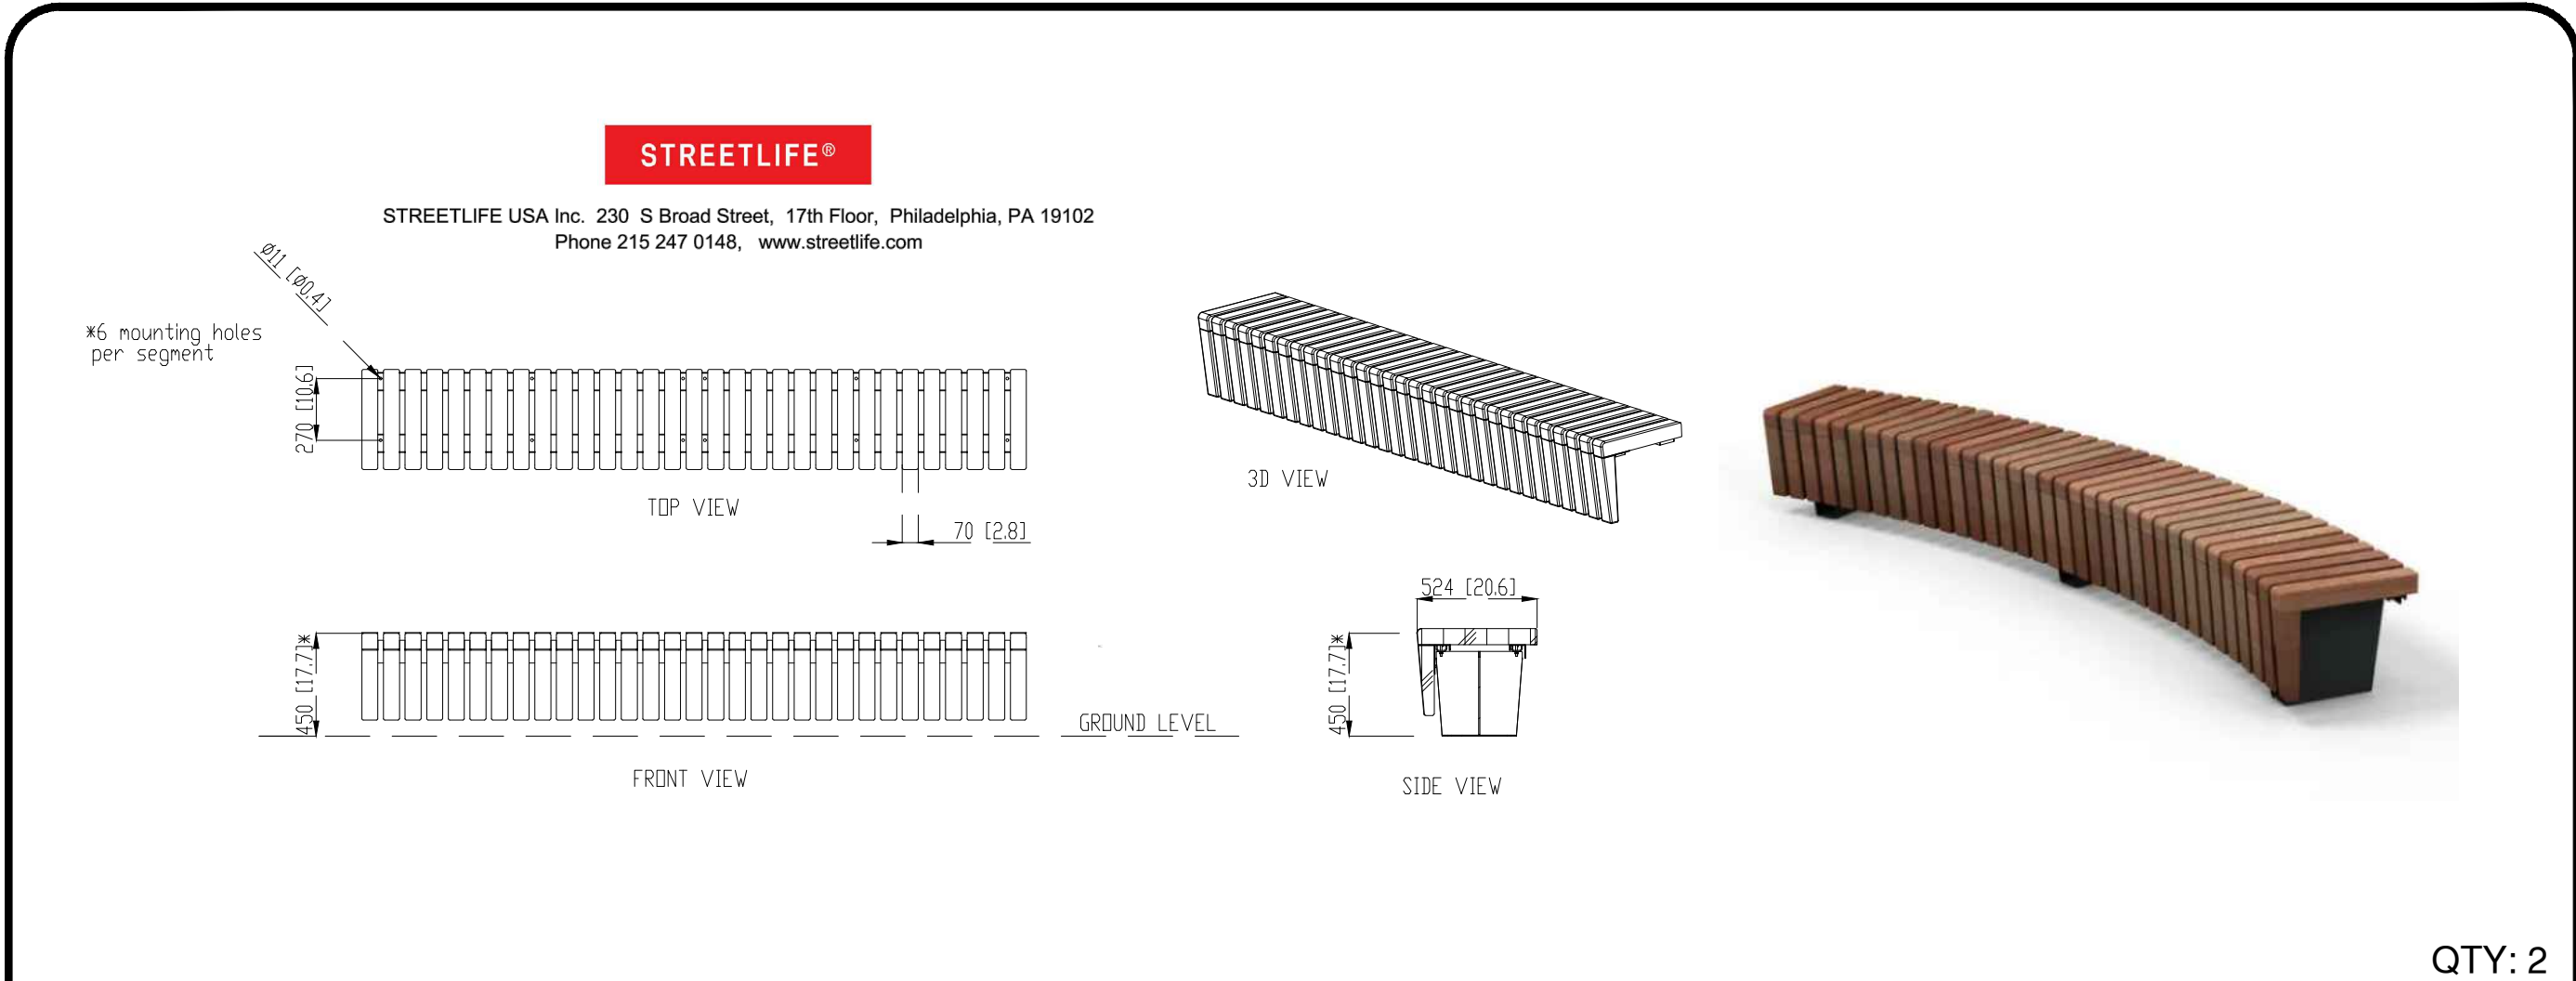

CURVED SOLID SKIRT BACKLESS BENCH (12 LF)
BY: STREETLIFE

QTY: 2

N.T.S.

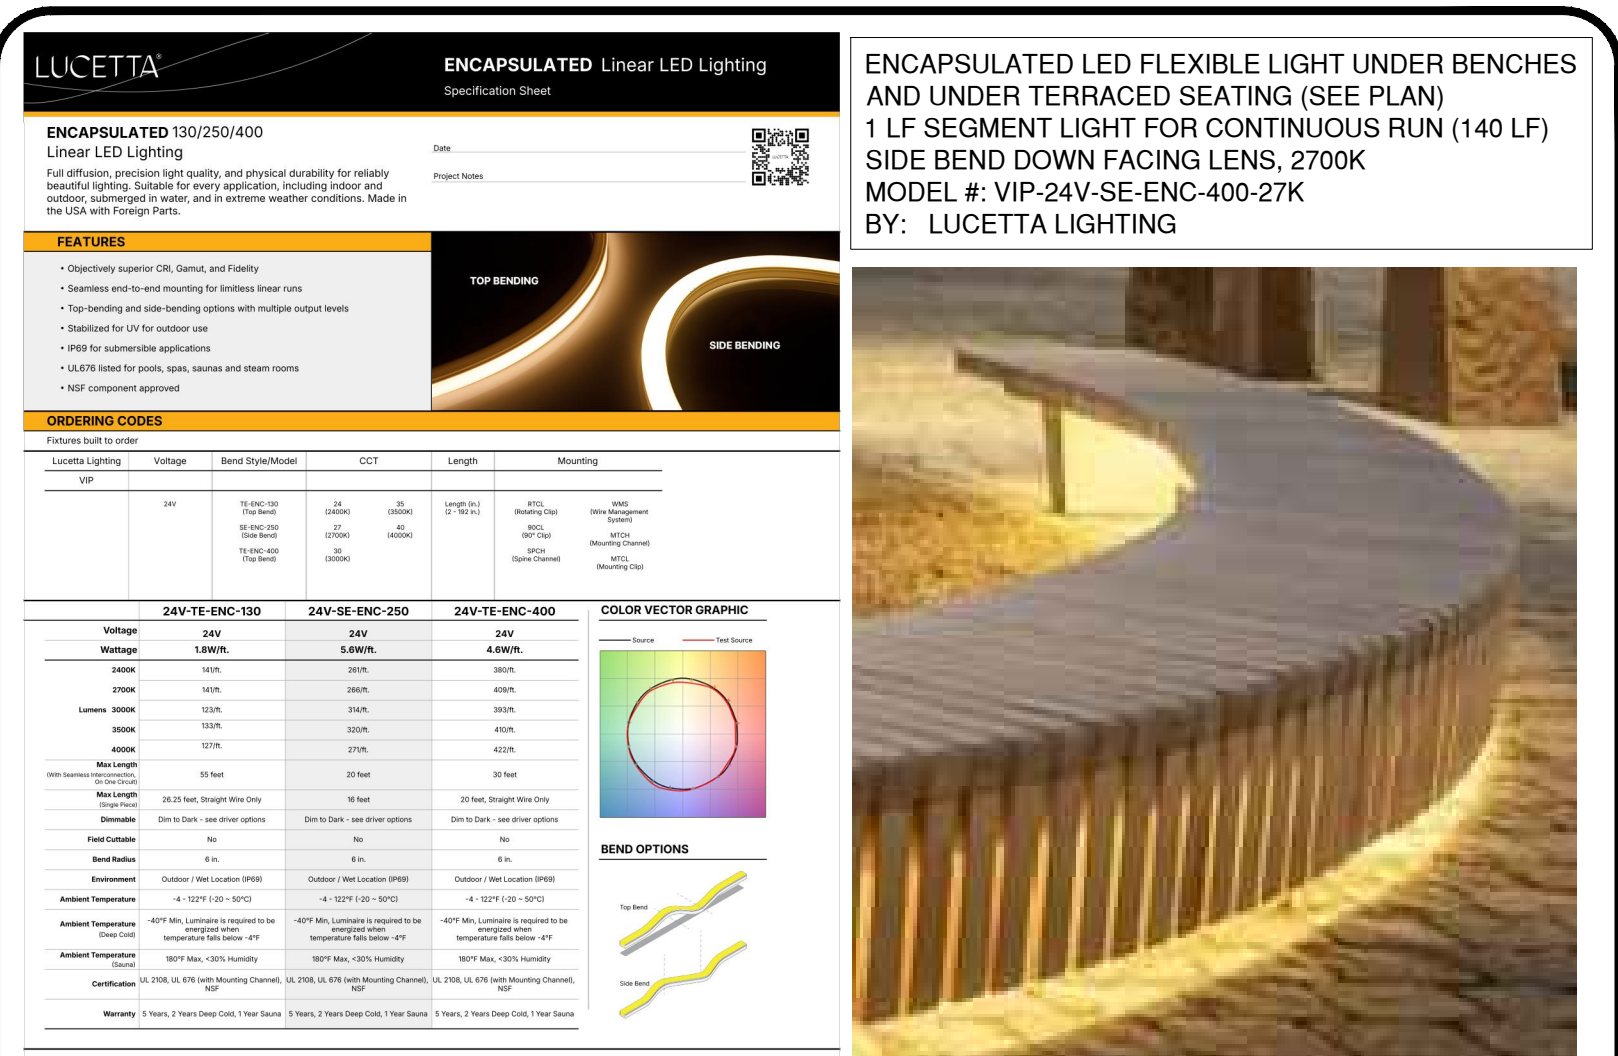

ENCAPSULATED LED FLEXIBLE LIGHT DETAIL
BY: LUCETTA


N.T.S.



BOLLARD LIGHT DETAIL
BY: STERNBERG - USONIA BOLLARD


QTY: 30

N.T.S.

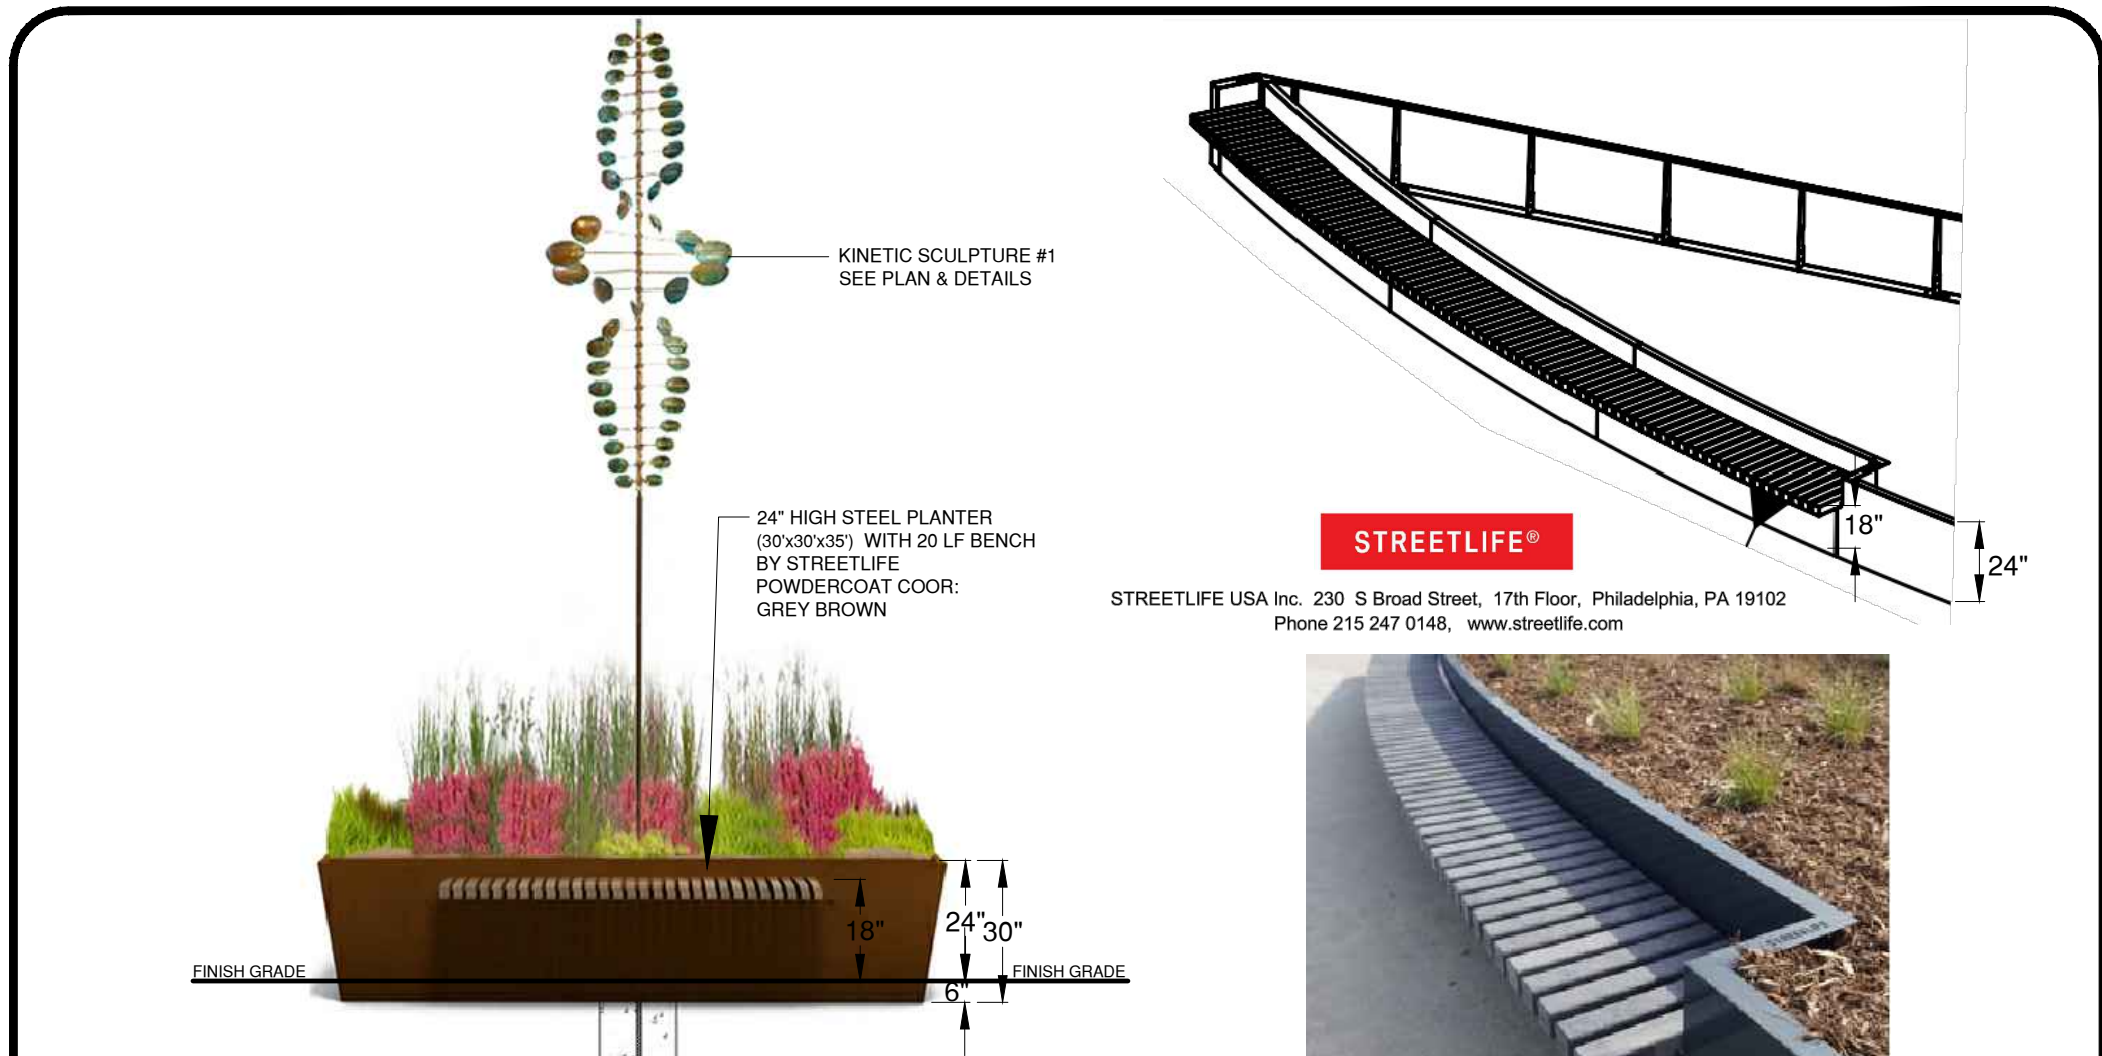

TRIANGLE STEEL PLANTER
BY: STREETLIFE

N.T.S.

 

Engineering Design Associates, P.A.
Engineers Environmental Planners Landscape Architects
CAMBRIDGE PROFESSIONAL OFFICES
5 Cambridge Drive Ocean View New Jersey 08230
(609) 390-0332 • Fax (609) 390-9204 • www.engineeringdesign.com • CERTIFICATE OF AUTHORIZATION# 24G2970300

ENGINEERING DETAILS
BLOCK 1173 LOT 1
CITY OF CAPE MAY
CAPE MAY COUNTY, NEW JERSEY

VINCENT C. ORLANDO
PROFESSIONAL ENGINEER
N.J.P.E. LIC. #32498

DRAFT


IF THIS PLAN OR DOCUMENT DOES NOT CONTAIN A RAISED SEAL IMPRESSION BEARING THE NAME AND REGISTRATION NUMBER OF THE ABOVE SIGNED PROFESSIONAL, IT MAY NOT BE AN AUTHORIZED COPY OF THE ORIGINAL DOCUMENT AND MAY HAVE BEEN ALTERED. REPRODUCTION OR FURTHER DISSEMINATION OF THE CONTENTS IN WHOLE OR IN PART REQUIRES PERMISSION IN WRITING FROM ENGINEERING DESIGN ASSOCIATES, P.A.

E-5		
REVISION	DATE	BY



DATE: 08/11/25	DRAWN BY: NEW
SCALE: AS NOTED	CHECKED BY: VCO
PROJECT #: CM-124	SHEET: 10 OF 13



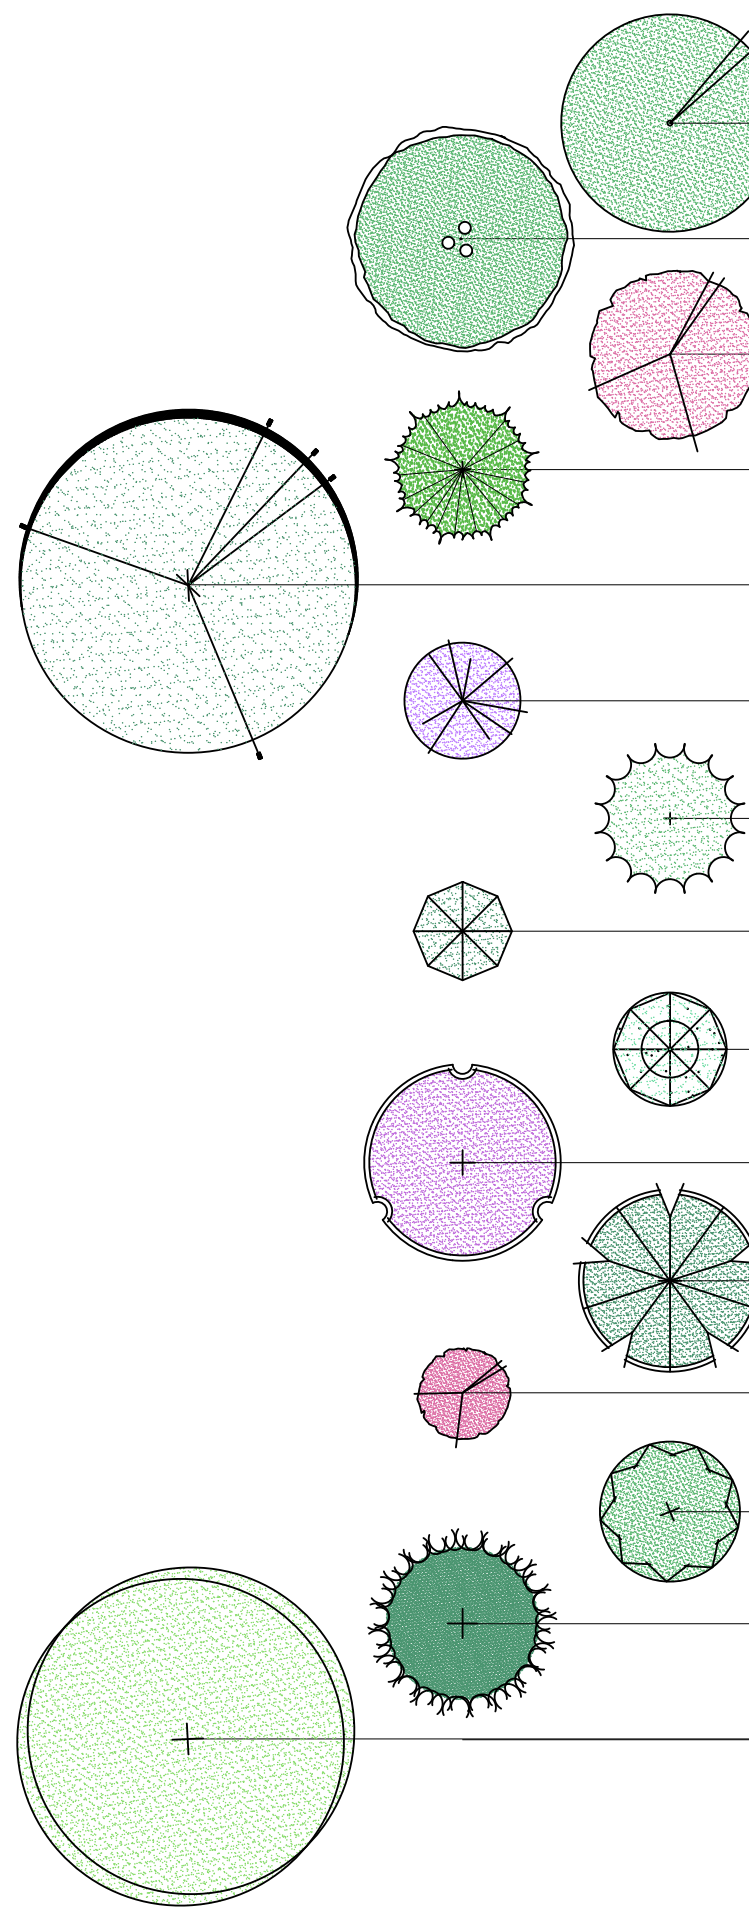

PLANTING SCHEDULE

TREES

ABRV	BOTANICAL NAME	COMMON NAME	SIZE	NOTES	QTY
BP	BETULA POPULIFOLIA	GREY BIRCH	8'-10'	B&B	11
CC	CERCIS CANADENSIS 'FOREST PANSY'	FOREST PANSY EASTERN REDBUD	6'-7'	B&B	7
CF	CORNUS FLORIDA	FLOWERING DOGWOOD	6'-7'	B&B	4
CJ	CRYPTOMERIA JAPONICA 'YOSHINO'	YOSHINO JAPANESE CEDAR	6'-7'	B&B	9
CO	CELTIS OCCIDENTALIS	COMMON HACKBERRY	5'-6'	B&B	7
CV	CHIONANTHUS VIRGINICUS	WHITE FRINGE TREE	5'-6'	B&B	4
IO	ILEX OPACA	AMERICAN HOLLY	5'-6'	B&B	8
JT	JUNIPERUS CHINENSIS 'TORULOSA'	HOLLYWOOD JUNIPER	5'-6'	B&B	6
JV	JUNIPERUS VIRGINIANA	EASTERN RED CEDAR	5'-6'	B&B	6
LA	LAGERSTROEMIA X INDICA FAURIEI 'MUSKOGEE'	MUSKOGEE CRAPE MYRTLE	7'-8'	B&B	2
MG	MAGNOLIA GRANDIFLORA 'BRACKEN'S BROWN BEAUTY'	BRACKEN'S BROWN BEAUTY SOUTHERN MAGNOLIA	6'-7'	B&B	2
MR	MALUS 'RED BARON'	RED BARON CRABAPPLE	6'-7'	B&B	11
MV	MAGNOLIA VIRGINIANA	SWEETBAY MAGNOLIA	6'-7'	B&B	4
PT	PINUS THUNBERGII	JAPANESE BLACK PINE	6'-7'	B&B	1
QP	QUERCUS PHELLOS	WILLOW OAK	8'-10'	B&B	9

TREE PLANTING SCHEDULE

SHRUBS

BK	BERBERIS THUNBERGII 'KASIA'	SUNJOY MINI SAFFRON BARBERRY	#1	CONT.	21
BN	BERBERIS THUNBERGII 'NCBT2'	SUNJOY NEO BARBERRY	#1	CONT.	17
CA	CLETHRA ALNIFOLIA 'RUBY SPICE'	RUBY SPICE SPICEBUSH	#1	CONT.	18
CP	COMPTONIA PEREGRINA	SWEET FERN	#1	CONT.	32
DY	DEUTZIA X 'YUKI KABUKI'	YUKI KABUKI DEUTZIA	#1	CONT.	29
HP	HYDRANGEA PANICULATA 'LITTLE LIME PUNCH'	LITTLE LIME PUNCH HYDRANGEA	#5	CONT.	6
HY	HYPERICUM PROLIFICUM	SHRUBBY ST. JOHN'S WORT	#3	CONT.	15
IG	ILEX GLABRA 'SHAMROCK'	SHAMROCK INKBERRY HOLLY	#1	CONT.	24
IGS	ILEX GLABRA 'SMNIGLA'	SQUEEZE BOX INKBERRY HOLLY	#1	CONT.	2
IT	ITEA VIRGINICA 'LITTLE HENRY'	LITTLE HENRY SWEETSPIRE	#5	CONT.	13
IVB	ILEX VERTICILLATA 'BERRY POPPINS'	BERRY POPPINS WINTERBERRY HOLLY (FEMALE)	#3	CONT.	17
IVM	ILEX VERTICILLATA 'MR. POPPINS'	MR. POPPINS WINTERBERRY HOLLY (MALE)	#3	CONT.	4
JC	JUNIPERUS COMMUNIS 'SMNJCB'	TORTUGA JUNIPER	#3	CONT.	85
JG	JUNIPERUS VIRGINIANA 'GREY OWL'	GREY OWL JUNIPER	#3	CONT.	13
PO	PHYSOCARPUS OPULIFOLIUS 'SMNPOBLR'	GINGER WINE NINEBARK	#3	CONT.	22
RR	ROSA 'RADTKO'	DOUBLE KNOCK OUT ROSE	#3	CONT.	6
SD	SPIREA X 'DOUBLE PLAY DOOZIE'	DOUBLE PLAY DOOZIE SPIREA	#3	CONT.	18

PERENNIAL / GROUNDCOVER

AS	ALLIUM 'SERENDIPITY'	SERENDIPITY ORNAMENTAL ONION	#1	CONT.	23
AT	ASCLEPIAS TUBEROSA	BUTTERFLY WEED	#1	CONT.	10
AU	ARCTOSTAPHYLOS UVA-URSI	BEARBERRY	#1	CONT.	49
CE	CAREX OSHIMENSIS 'EVERGOLD'	EVERGOLD SEDGE	#1	CONT.	94
EM	ECHINACEA DOUBLE CODED 'ONE IN A MELON'	ONE IN A MELON COLOR CODED CONEFLOWER	#1	CONT.	95
ER	ECHINACEA DOUBLE CODED 'RASPBERRY BERET'	RASPBERRY BERET COLOR CODED CONEFLOWER	#1	CONT.	31
HC	HEUCHERA 'PURPLE PALACE'	PURPLE PALACE CORAL BELLS	#1	CONT.	40
HS	HEMEROCALLIS 'STELLA DE ORO'	STELLA DE ORO DAYLILY	#1	CONT.	13
LB	LEUCANTHEMUM X SUPERBUM 'SNOWCAP'	SNOWCAP SHASTA DAISY	#1	CONT.	84
LS	LIATRIS SPICATA	BLAZING STAR	#1	CONT.	37
MC	MUHLENBERGIA CAPILLARIS	PINK MUHLY GRASS	#1	CONT.	46
NF	NEPETA X FAASSENII 'WALKER'S LOW'	WALKER'S LOW CATMINT	#1	CONT.	52

NOTE: ALL LANDSCAPED AREAS SHALL BE IRRIGATED. IRRIGATION SYSTEM TO HAVE RAIN SENSOR. IRRIGATION DESIGN TO BE PROVIDED BY LANDSCAPE CONTRACTOR & SUBMITTED TO CONSTRUCTION OFFICE.

SHRUB / PERENNIAL PLANTING SCHEDULE



Engineering
Design
Associates, P.A.

Engineers Environmental Planners Landscape Architects

CAMBRIDGE PROFESSIONAL OFFICES
5 Cambridge Drive Ocean View New Jersey 08230
(609) 390-0332 • Fax (609) 390-9204 • www.engineeringdesign.com • CERTIFICATE OF AUTHORIZATION# 2462970300

ENGINEERING DETAILS
BLOCK 1173 LOT 1
CITY OF CAPE MAY
CAPE MAY COUNTY, NEW JERSEY

VINCENT C. ORLANDO

PROFESSIONAL ENGINEER
N.J.P.E. LIC. #32498

DRAFT

IF THIS PLAN OR DOCUMENT DOES NOT CONTAIN A RAISED SEAL IMPRESSION BEARING THE NAME AND REGISTRATION NUMBER OF THE ABOVE SIGNED PROFESSIONAL, IT MAY NOT BE AN AUTHORIZED COPY OF THE ORIGINAL DOCUMENT AND MAY HAVE BEEN ALTERED. REPRODUCTION OR FURTHER DISSEMINATION OF THE CONTENTS IN WHOLE OR IN PART REQUIRES PERMISSION IN WRITING FROM ENGINEERING DESIGN ASSOCIATES, P.A.

E-6

REVISIONDATEBY

EDA

DATE: 08/11/25DRAWN BY: NEW

SCALE: AS NOTEDCHECKED BY: VCO

PROJECT #: CM-124SHEET: 12 OF 13