

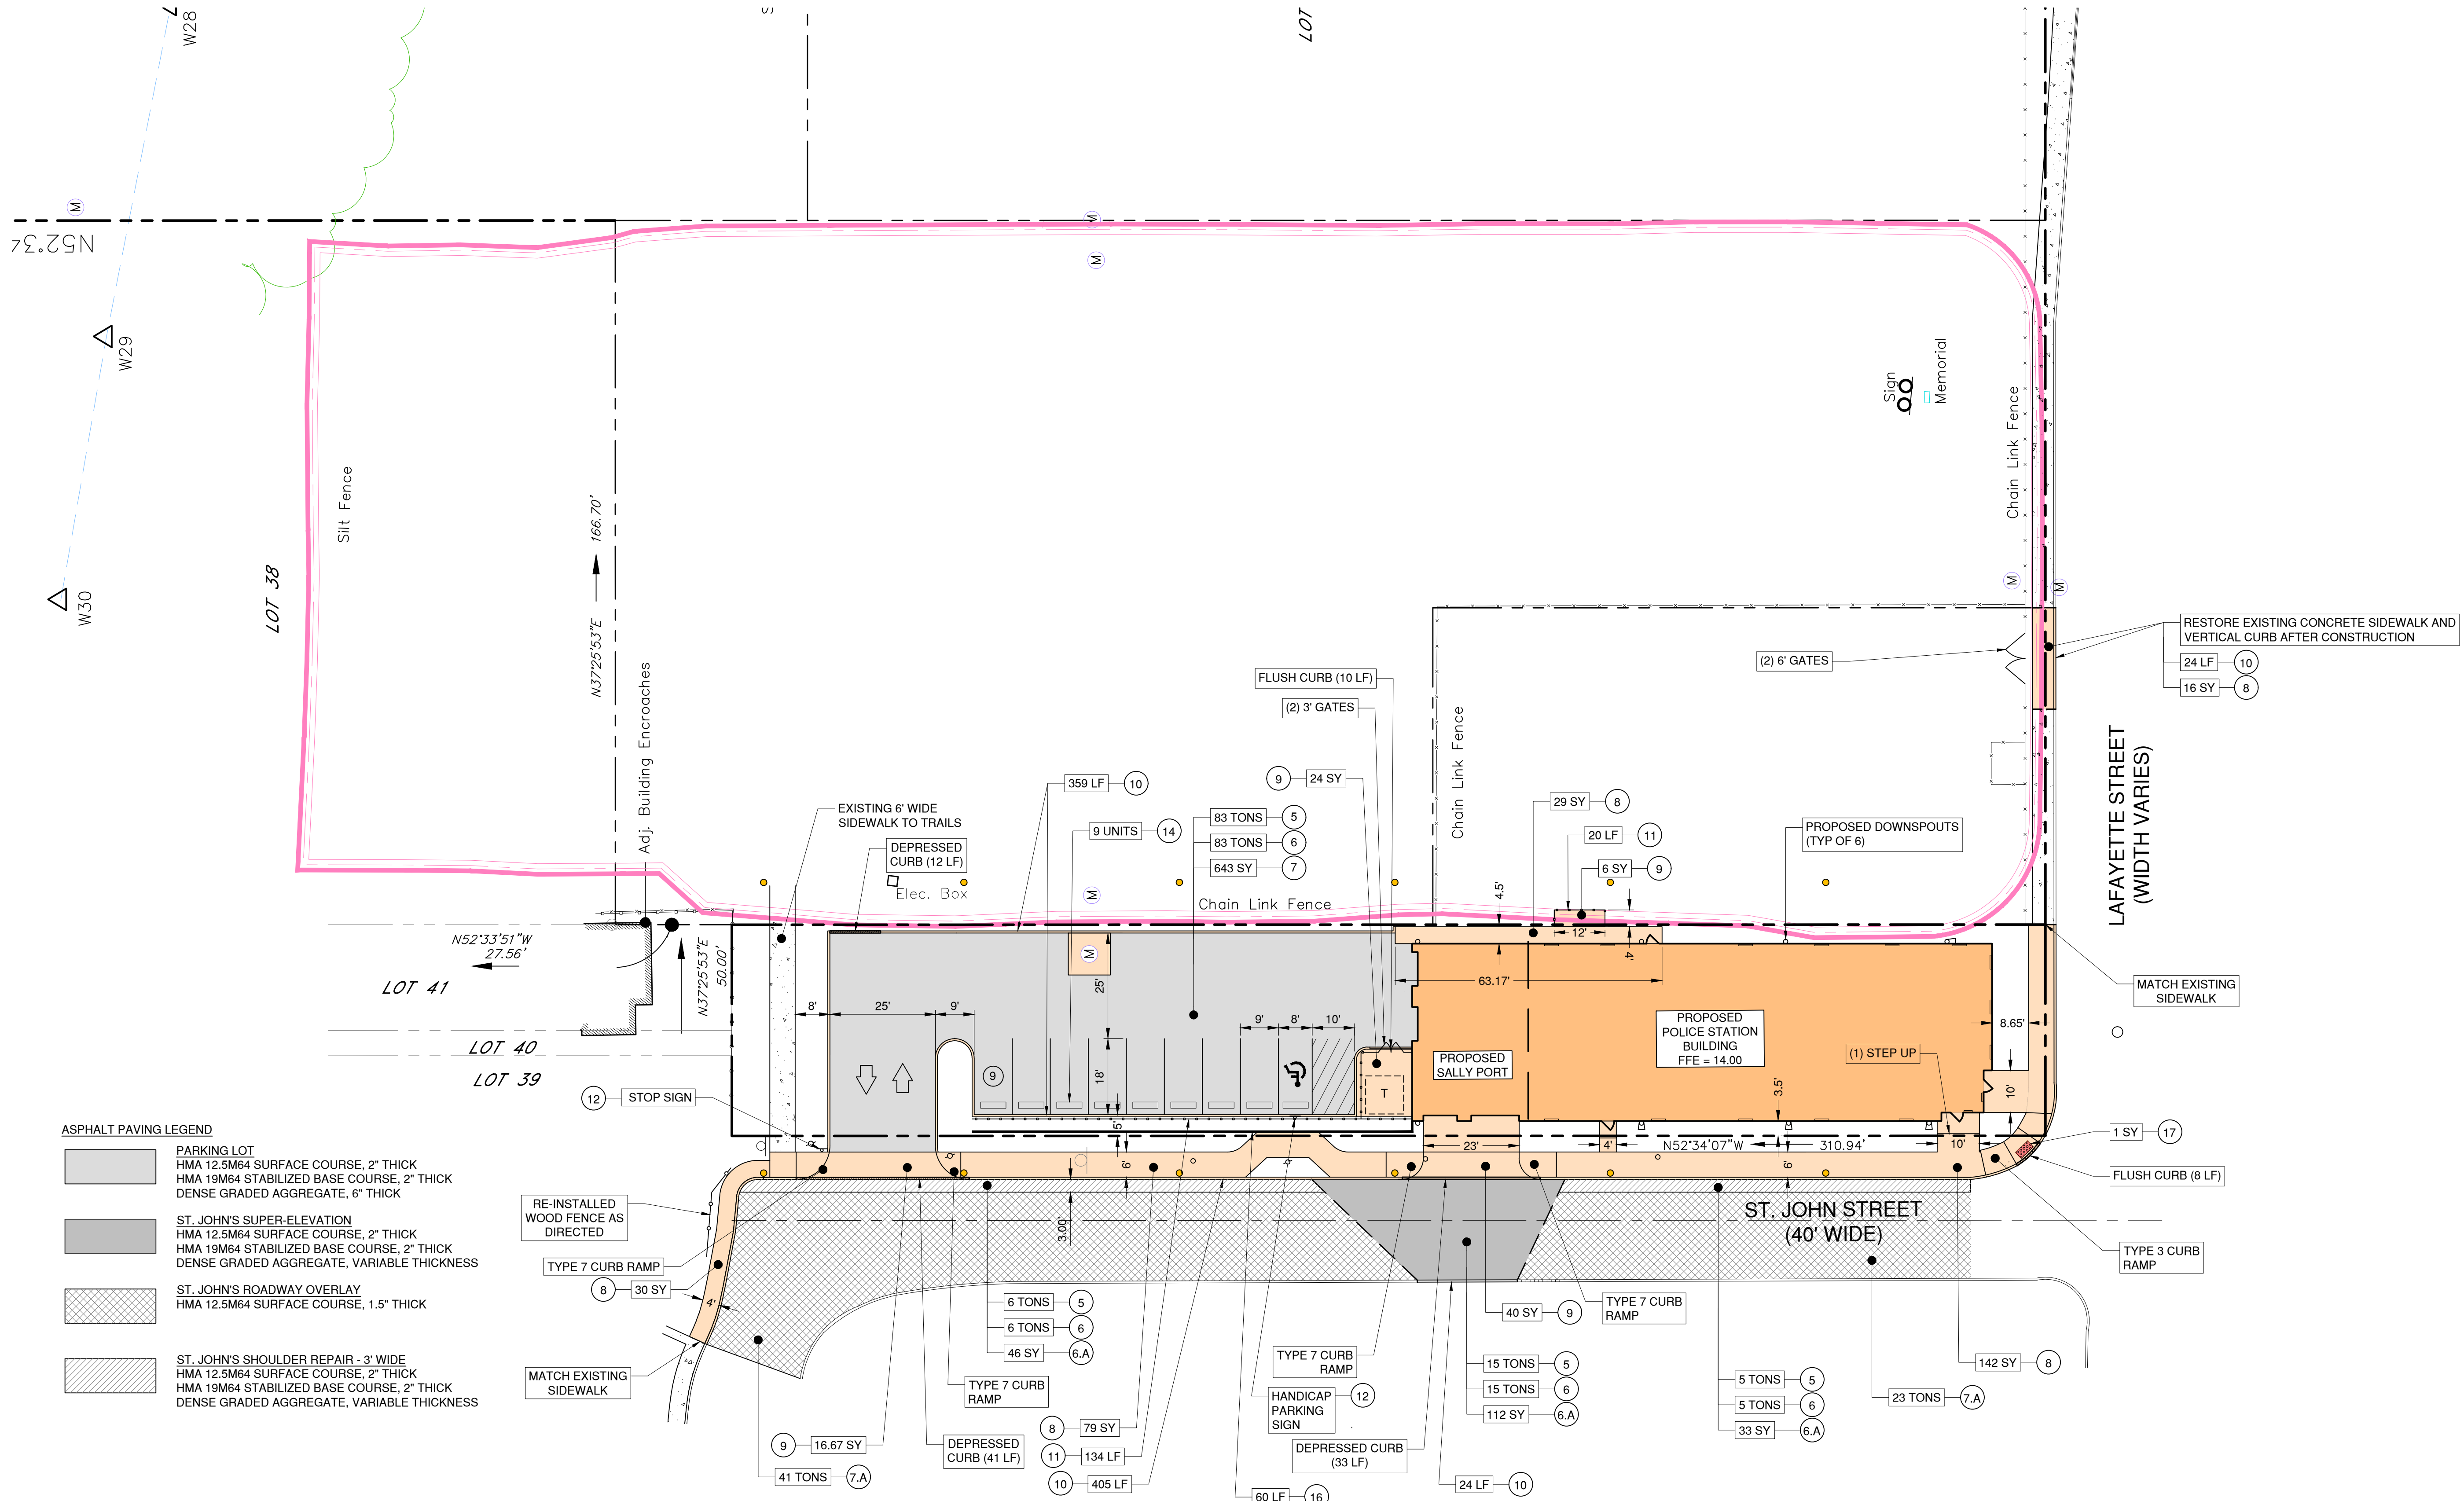


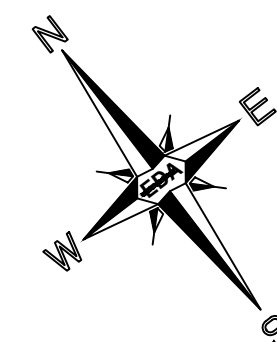

ASPHALT PAVING LEGEND

- PARKING LOT
HMA 12.5M64 SURFACE COURSE, 2" THICK
HMA 19M64 STABILIZED BASE COURSE, 2" THICK
DENSE GRADED AGGREGATE, 6" THICK
- ST. JOHN'S SUPER-ELEVATION
HMA 12.5M64 SURFACE COURSE, 2" THICK
HMA 19M64 STABILIZED BASE COURSE, 2" THICK
DENSE GRADED AGGREGATE, VARIABLE THICKNESS
- ST. JOHN'S ROADWAY OVERLAY
HMA 12.5M64 SURFACE COURSE, 1.5" THICK
- ST. JOHN'S SHOULDER REPAIR - 3' WIDE
HMA 12.5M64 SURFACE COURSE, 2" THICK
HMA 19M64 STABILIZED BASE COURSE, 2" THICK
DENSE GRADED AGGREGATE, VARIABLE THICKNESS

SITE PLAN

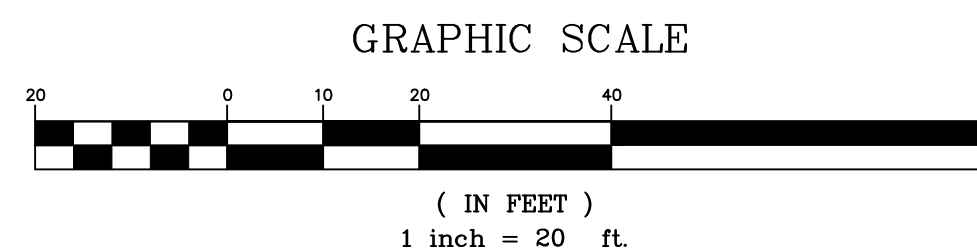

Engineers Environmental Planners Landscape Architects
CAMBRIDGE PROFESSIONAL OFFICES
5 Cambridge Drive Ocean View New Jersey 08230
(609) 390-0332 • Fax (609) 390-9204 • www.engineeringdesign.com • CERTIFICATE OF AUTHORIZATION# 240A2970000

SITE PLAN
BLOCK 1061, LOTS 42-44 & 47-49
CITY OF CAPE MAY
CAPE MAY COUNTY, NEW JERSEY

VINCENT C. ORLANDO

PROFESSIONAL ENGINEER
N.J.P.E. LIC. #32498

DRAFT


IF THIS PLAN OR DOCUMENT DOES NOT CONTAIN A RAISED SEAL IMPRESSION BEARING THE NAME AND REGISTRATION NUMBER OF THE ABOVE SIGNED PROFESSIONAL, IT MAY NOT BE AN AUTHORIZED COPY OF THE ORIGINAL DOCUMENT AND MAY HAVE BEEN ALTERED. REPRODUCTION OR FURTHER DISSEMINATION OF THE CONTENTS IN WHOLE OR IN PART, REQUIRES PERMISSION IN WRITING FROM ENGINEERING DESIGN ASSOCIATES, P.A.

REVISION	DATE	BY





DATE: 6/10/25	DRAWN BY: BJG
SCALE: 1" = 20'	CHECKED BY: VCO
PROJECT #: CM-133	SHEET: 3 OF 7



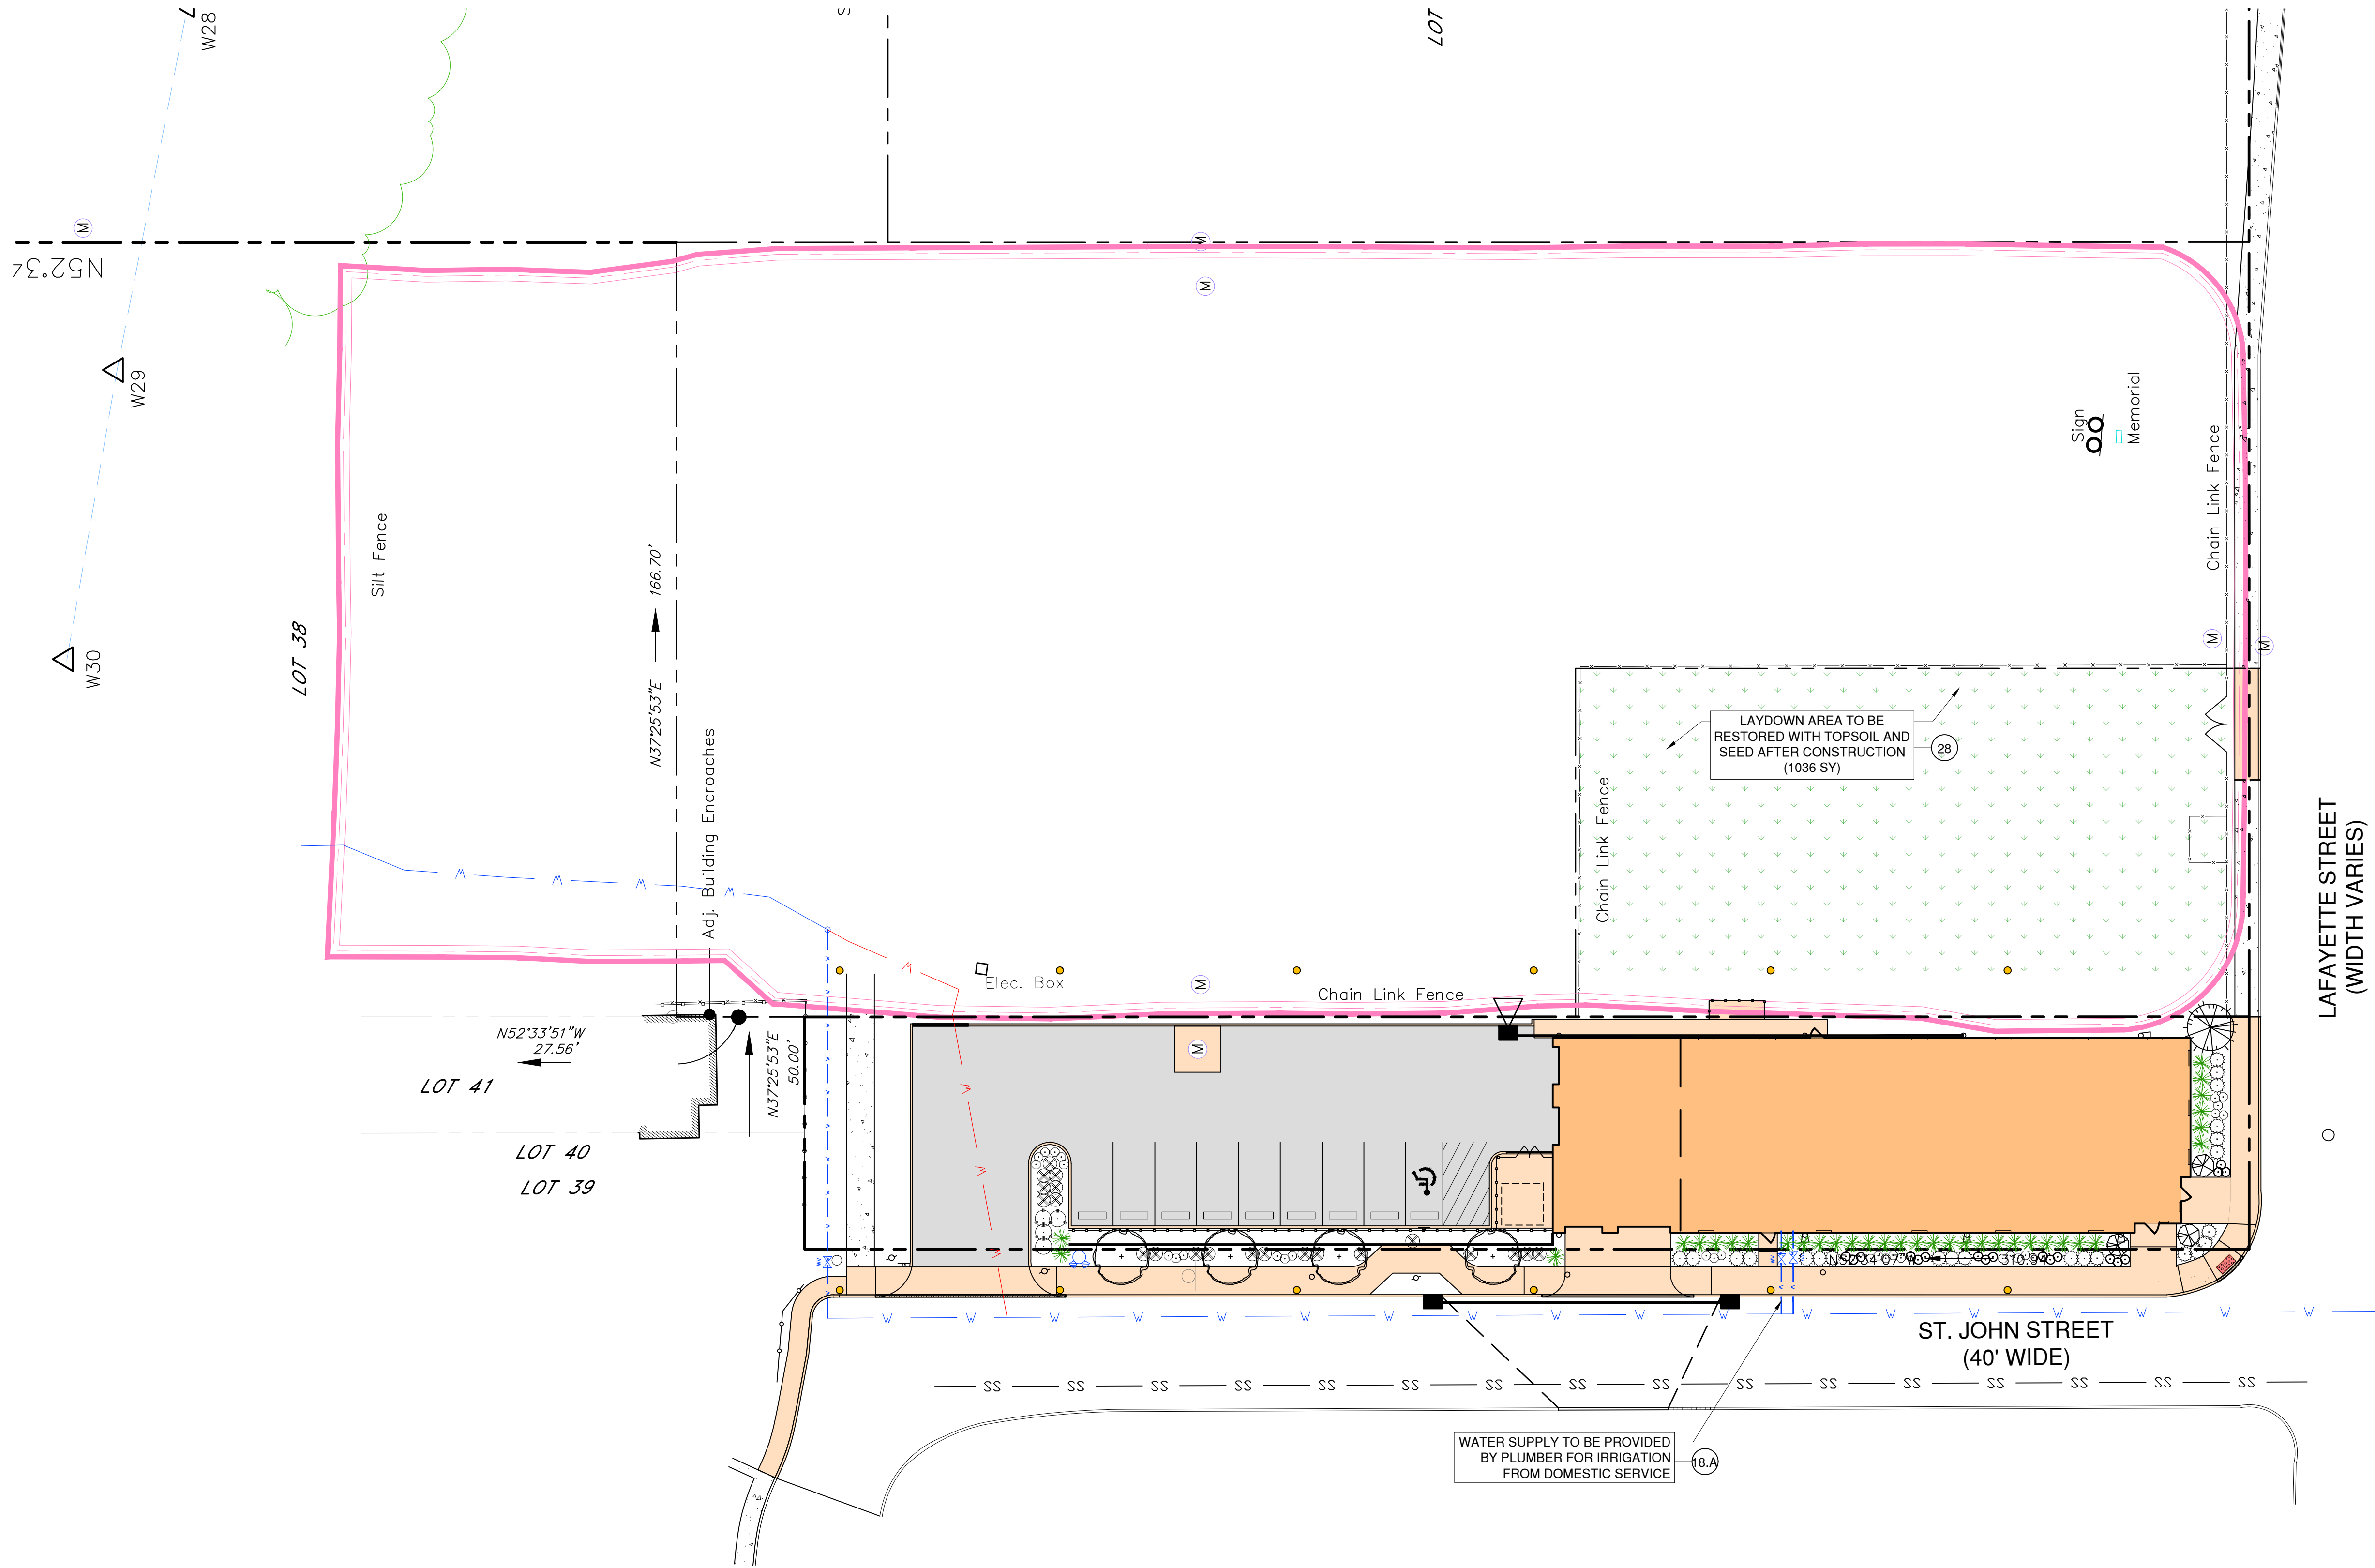


NOTE: ALL PLANTED
AREAS SHALL BE
IRRIGATED.
CONTRACTOR TO
PROVIDE IRRIGATION
PLAN FOR APPROVAL BY
ENGINEER PRIOR TO
CONSTRUCTION.

LANDSCAPING PLAN

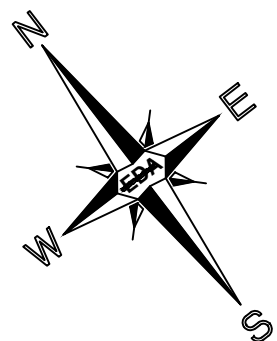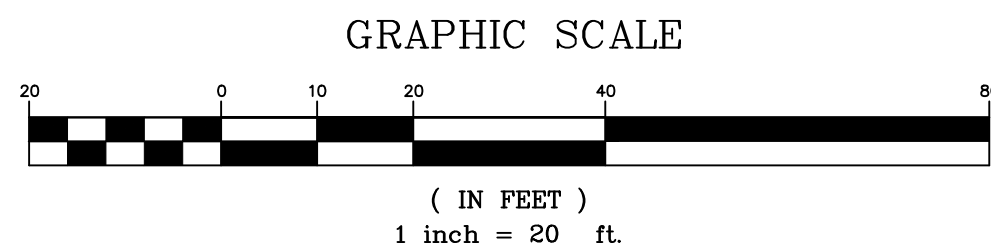

Engineers - Landscape Architects - Planners

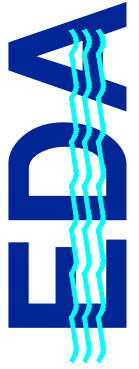

Engineering
Design
Associates, P.A.
Environmental Planners Landscape Architects
CAMBRIDGE PROFESSIONAL OFFICES
5 Cambridge Drive Ocean View New Jersey 08230
(609) 390-0332 • Fax (609) 390-9204 • www.engineeringdesign.com • CERTIFICATE OF AUTHORIZATION# 240A2970000

LANDSCAPING PLAN
BLOCK 1061, LOTS 42-44 & 47-49
CITY OF CAPE MAY
CAPE MAY COUNTY, NEW JERSEY

VINCENT C. ORLANDO
PROFESSIONAL ENGINEER
N.J.P.E. LIC. #32498


DRAFT

IF THIS PLAN OR DOCUMENT DOES NOT CONTAIN A
RAISED SEAL IMPRESSION BEARING THE NAME AND
REGISTRATION NUMBER OF THE ABOVE SIGNED
PROFESSIONAL, IT MAY NOT BE AN AUTHORIZED
COPY OF THE ORIGINAL DOCUMENT AND MAY HAVE
BEEN ALTERED. REPRODUCTION OR FURTHER
DISSEMINATION OF THE CONTENTS IN WHOLE OR
IN PART, REQUIRES PERMISSION IN WRITING FROM
ENGINEERING DESIGN ASSOCIATES, P.A.

REVISION	DATE	BY



DATE: 6/10/25	DRAWN BY: BJG
SCALE: 1" = 20'	CHECKED BY: VCO
PROJECT #: CM-133	SHEET: 6 OF 7

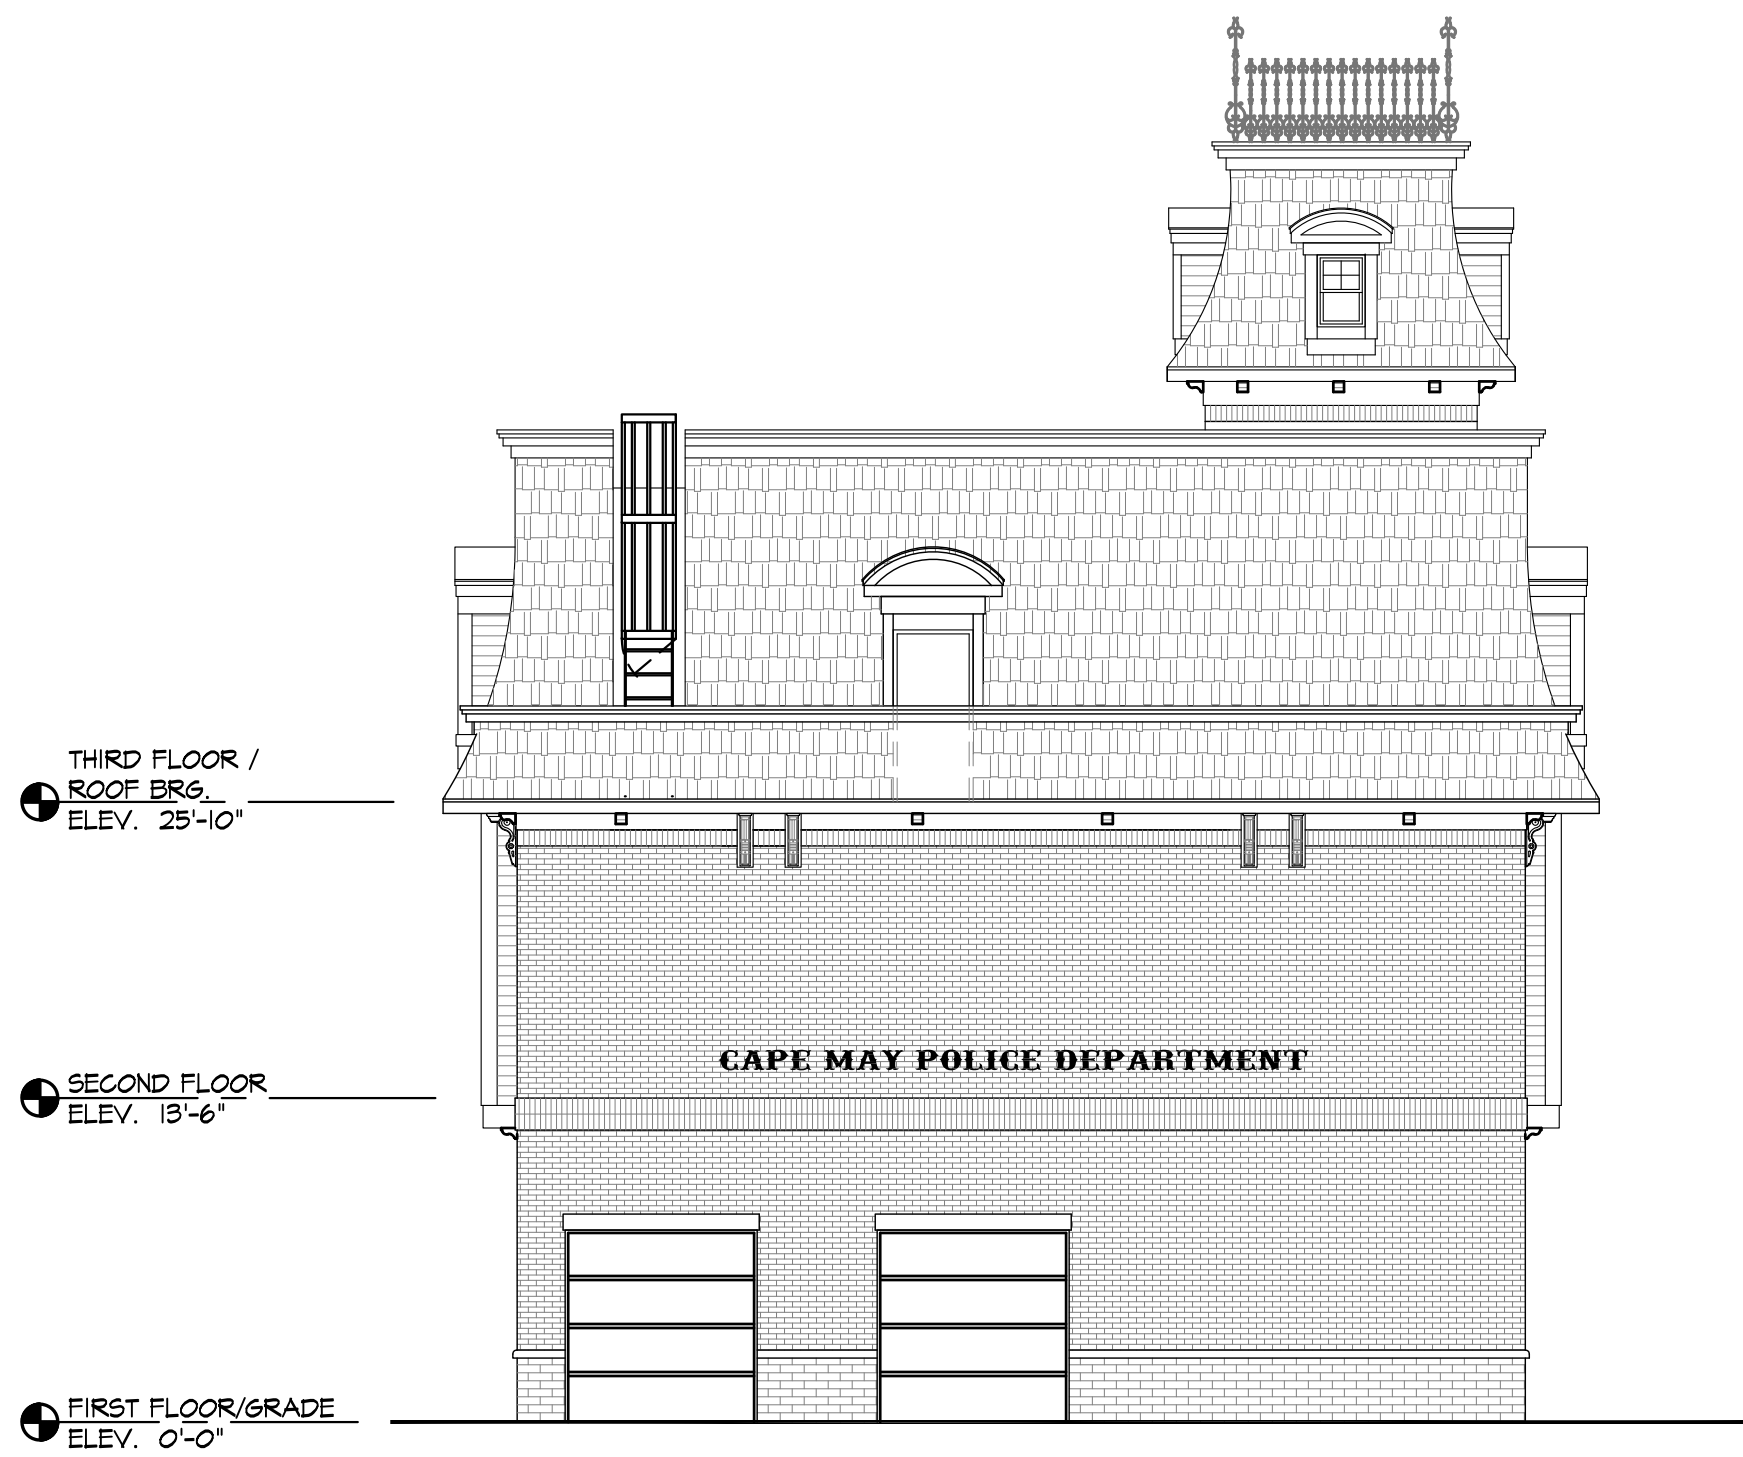

3 REAR ELEVATION
A-2 SCALE: 1/8" = 1'-0"




4 RIGHT SIDE (PARK) ELEVATION
A-2 SCALE: 1/8" = 1'-0"




1 FRONT (LAFAYETTE ST.) ELEVATION
A-2 SCALE: 1/8" = 1'-0"




2 LEFT SIDE (ST. JOHNS ST.) ELEVATION
A-2 SCALE: 1/8" = 1'-0"

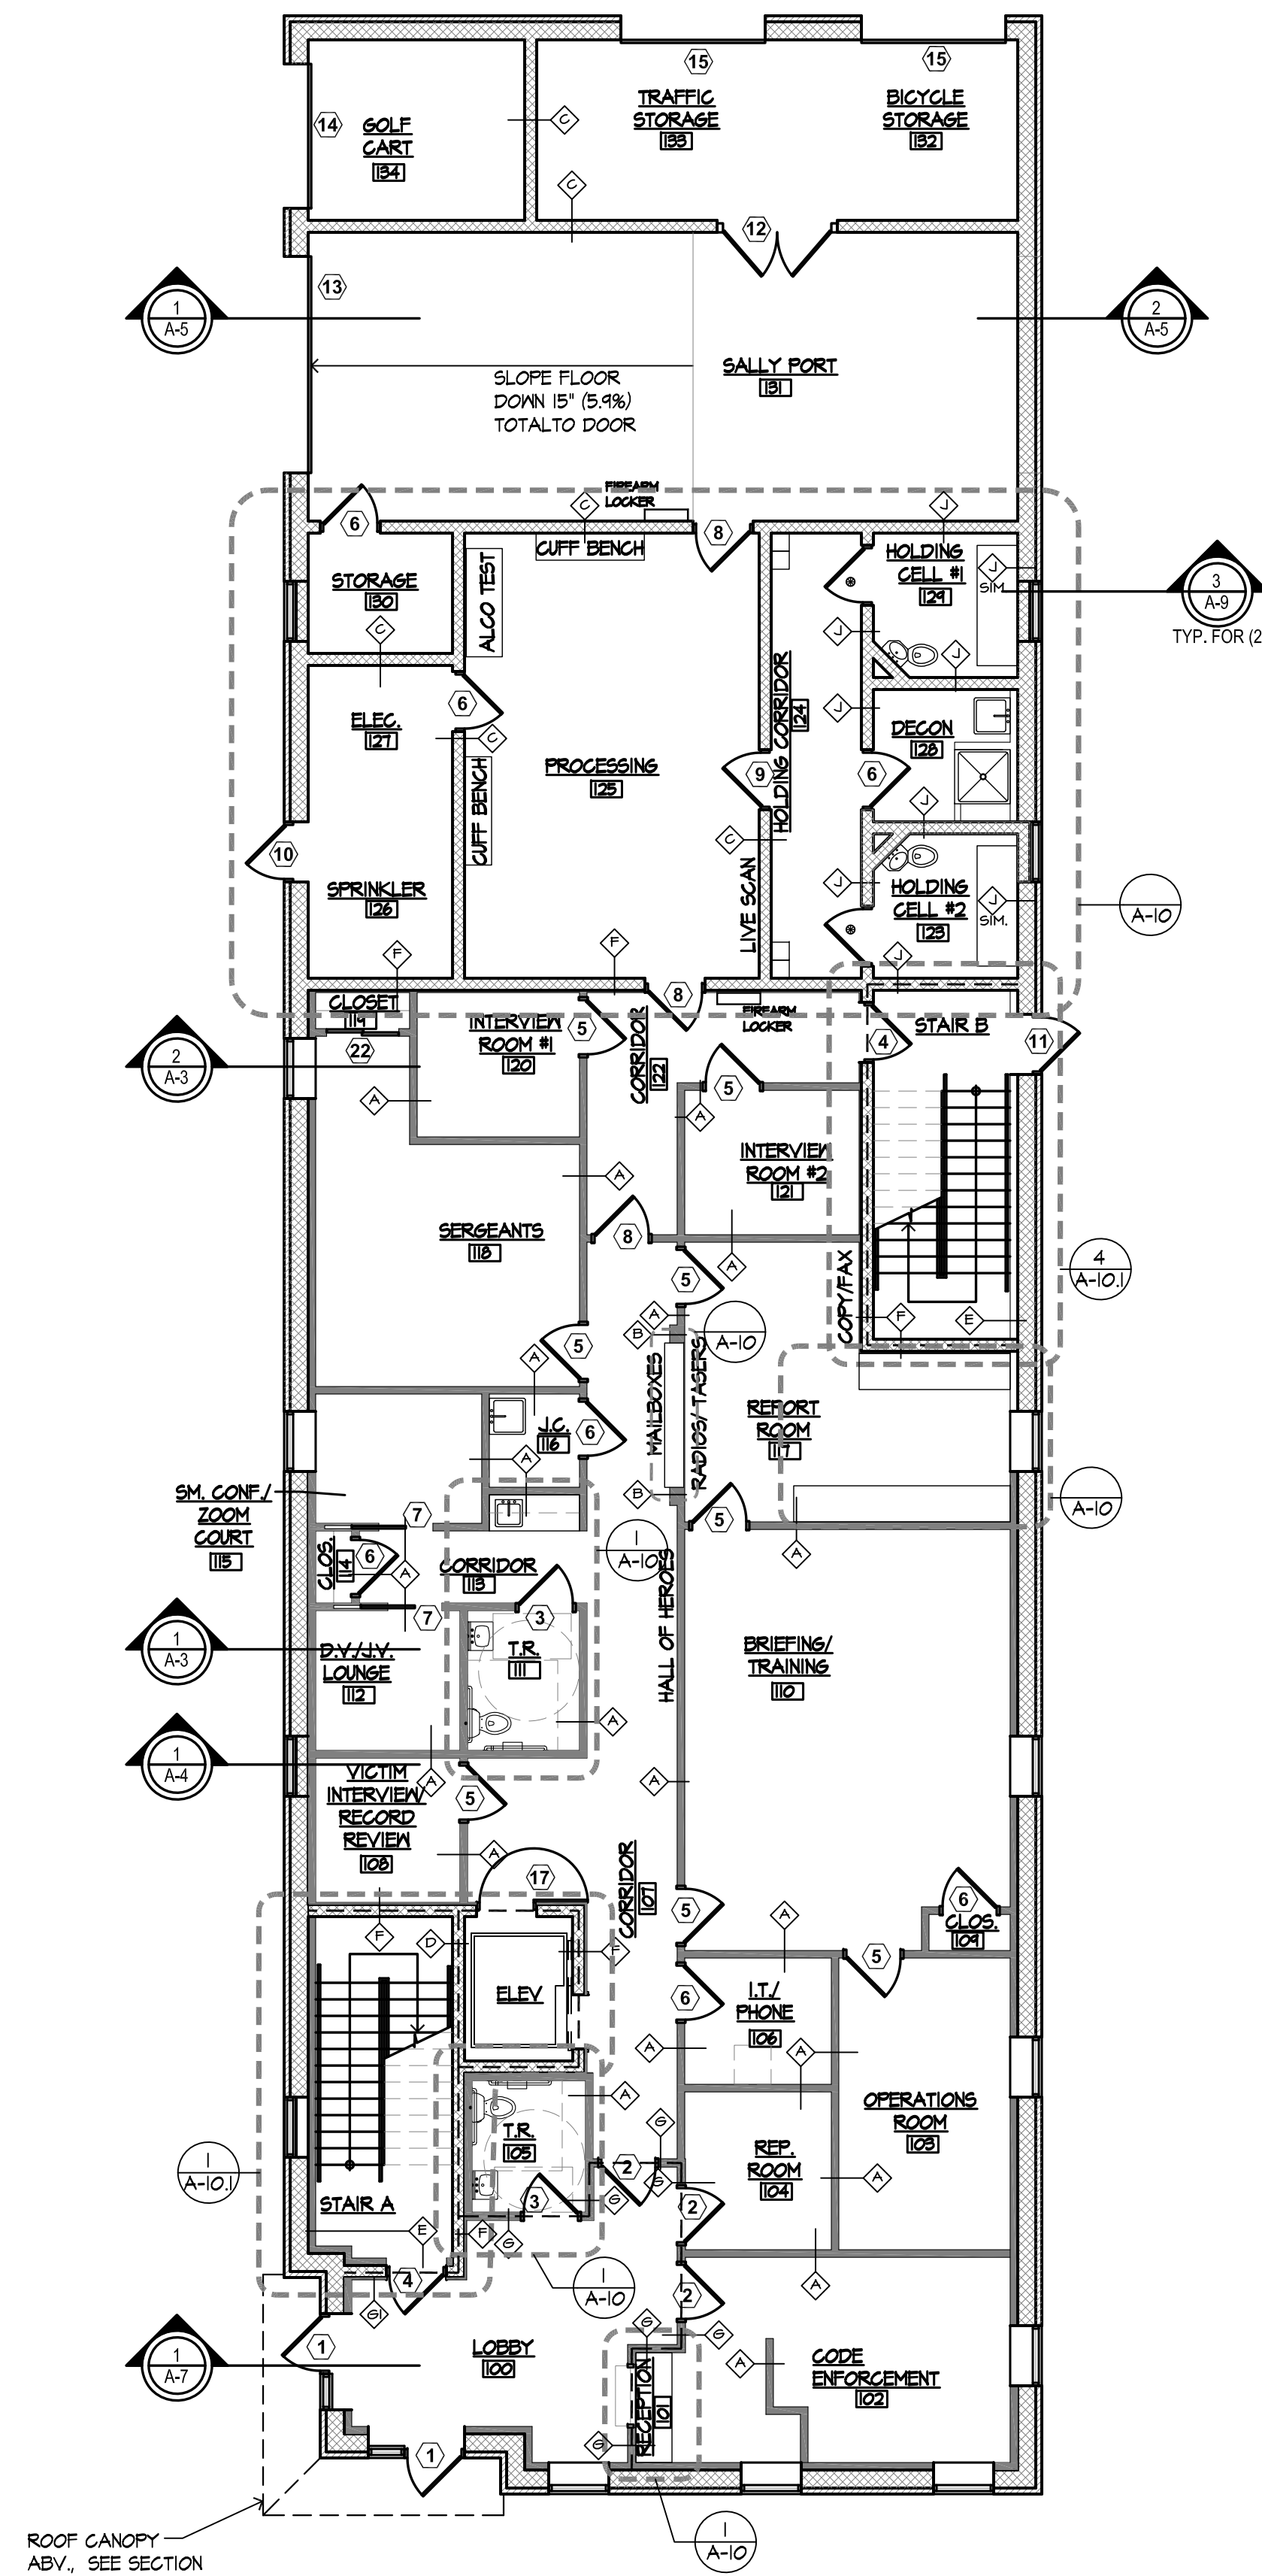

1
A-1.1
FIRST FLOOR PLAN
SCALE: 1/8" = 1'-0"
GROSS AREA: 5,724 S.F.

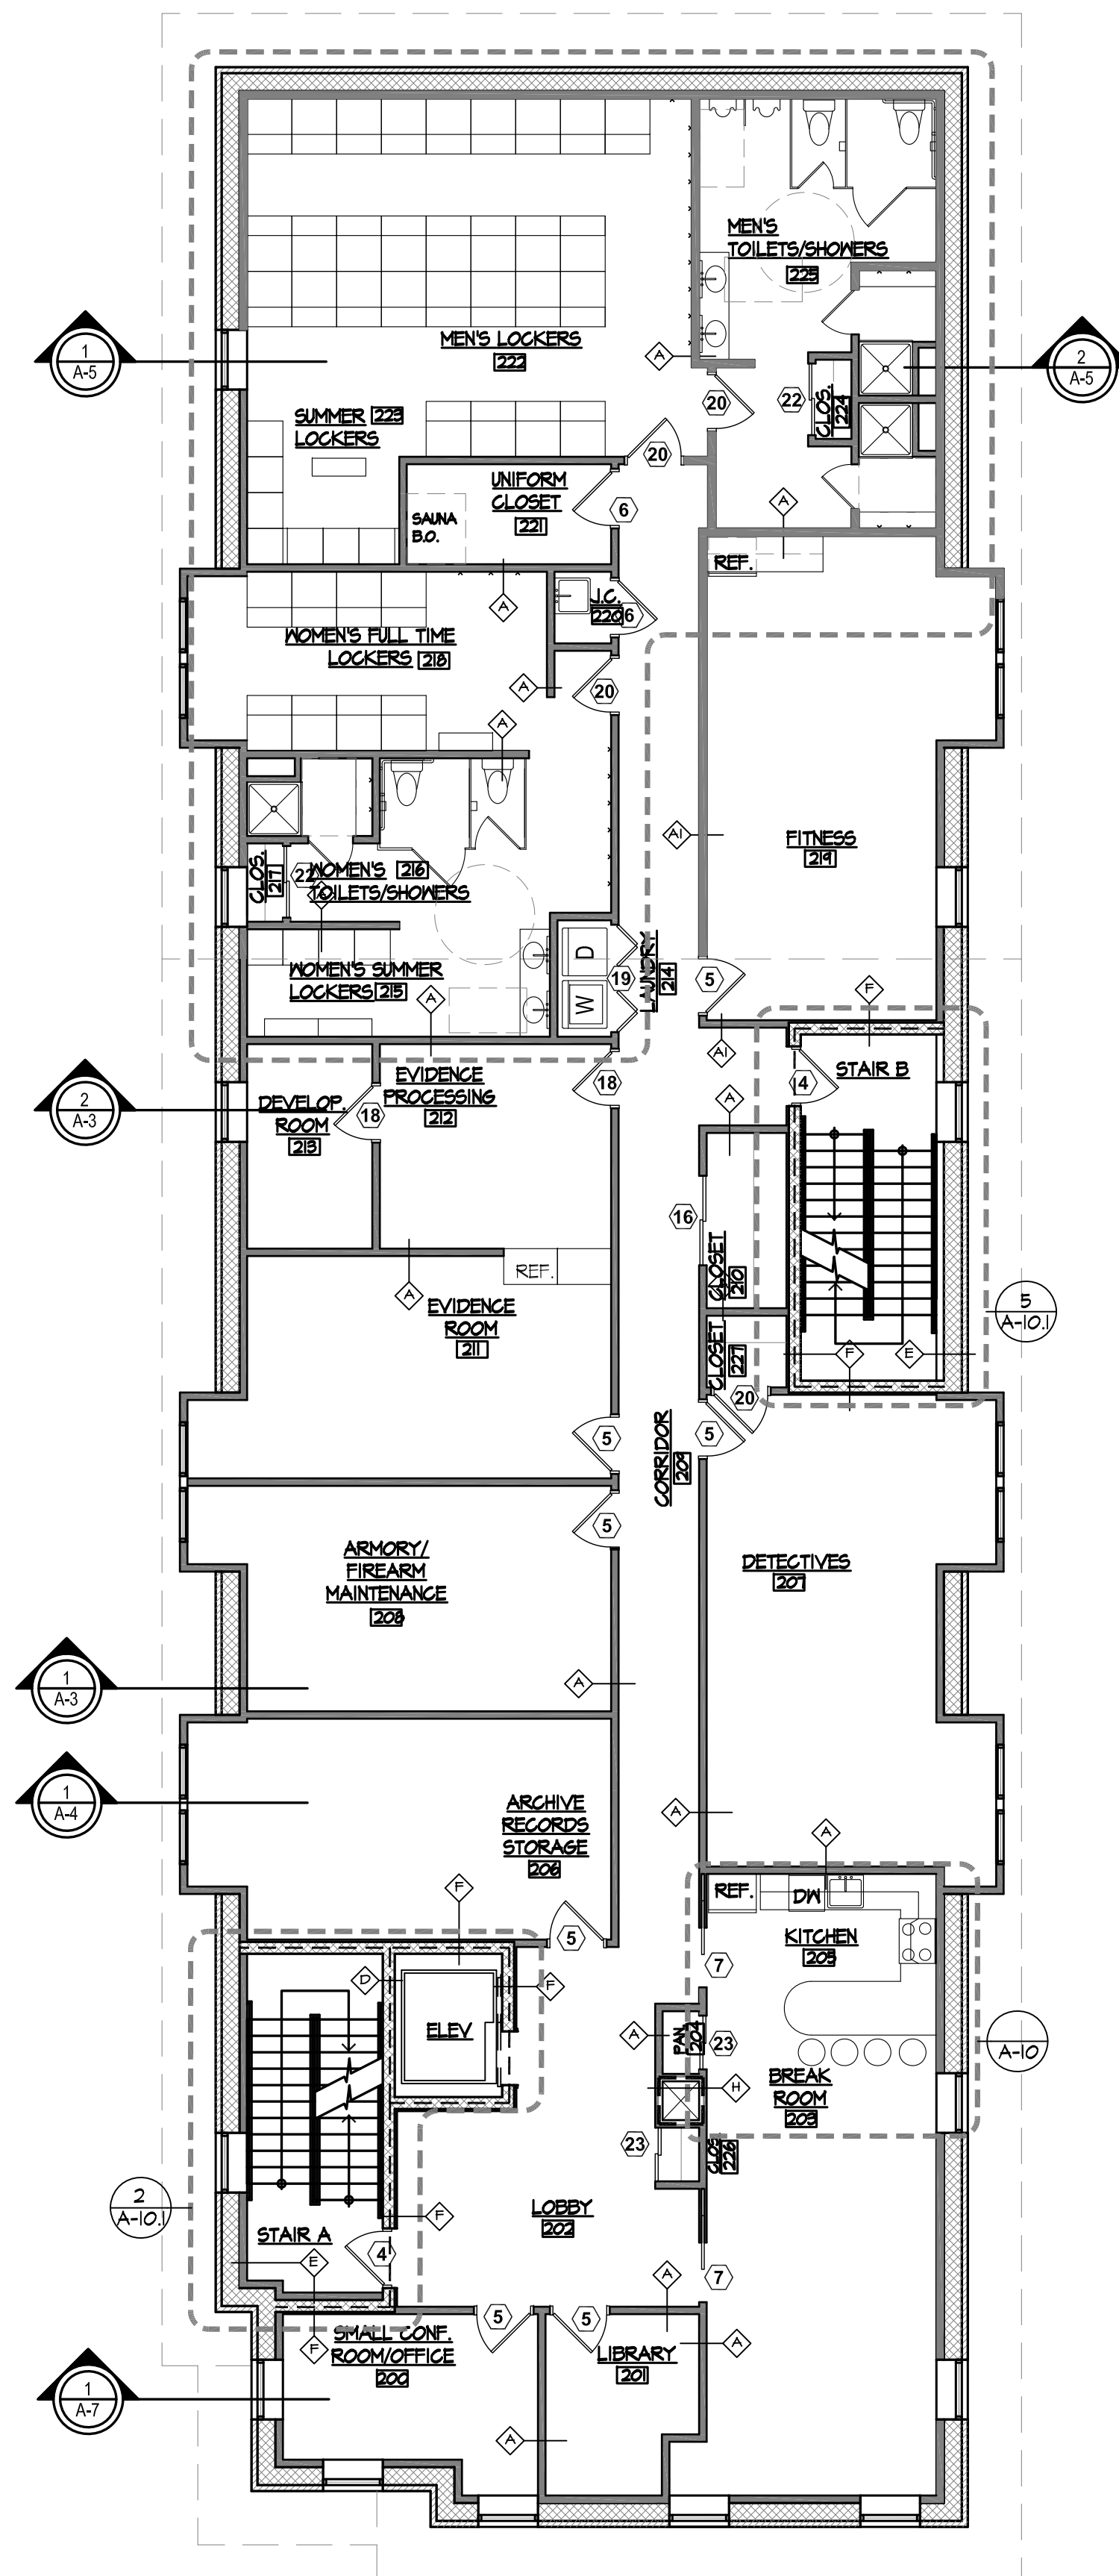

2
A-1.1
SECOND FLOOR PLAN
SCALE: 1/8" = 1'-0"
GROSS AREA: 5,724 S.F.

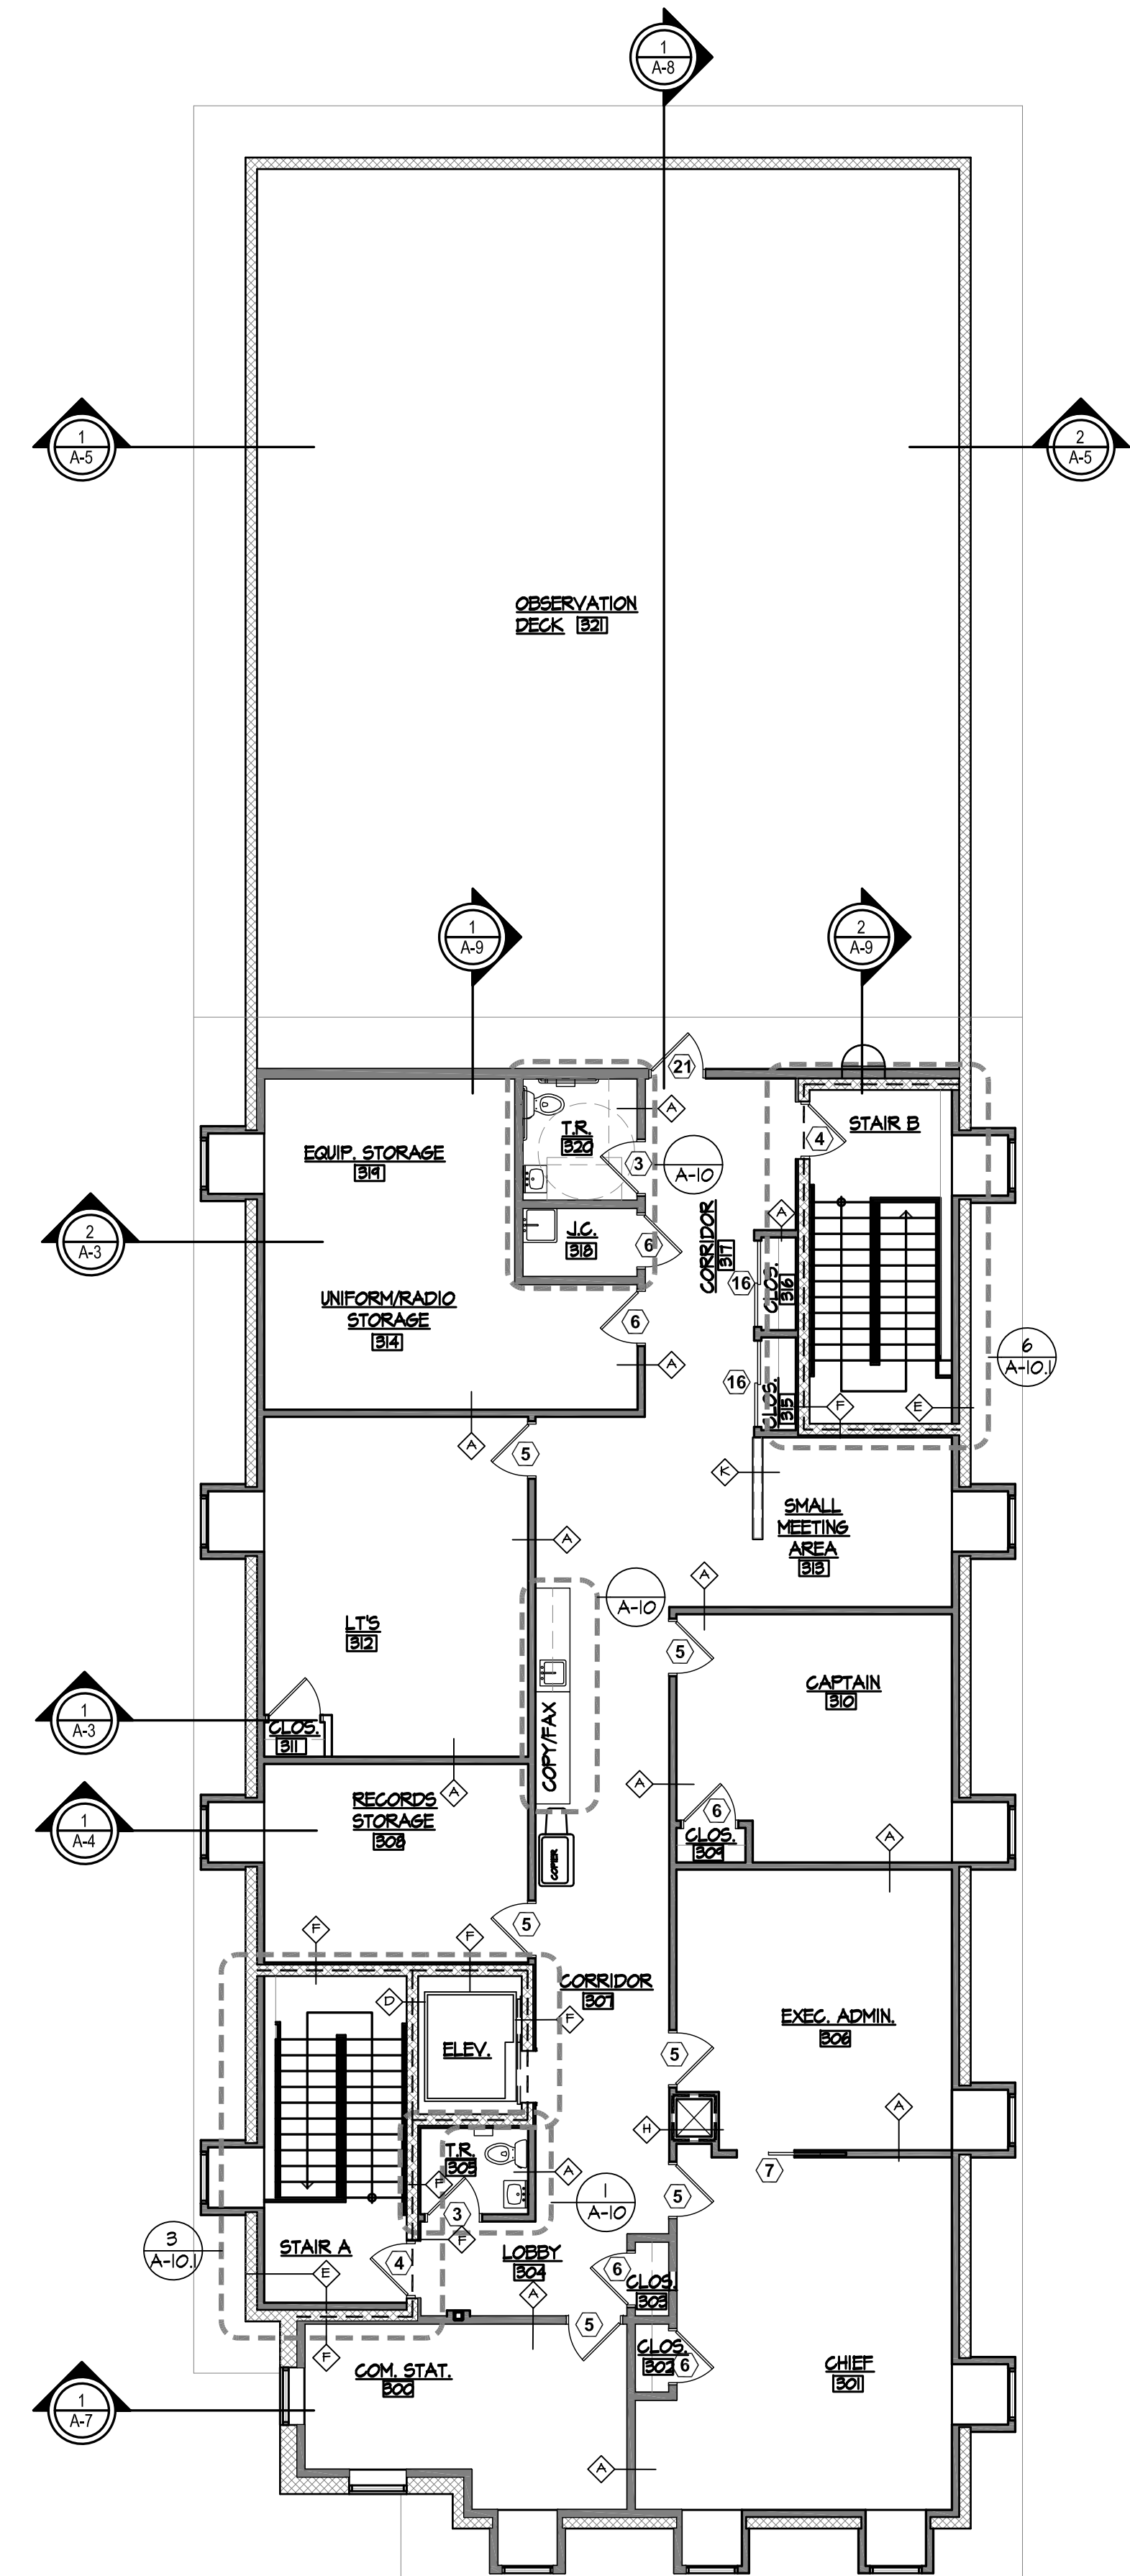

3
A-1.1
THIRD FLOOR PLAN
SCALE: 1/8" = 1'-0"

Robbie Conley Architect, LLC
596 Glassboro Road
Woodbury Heights, New Jersey, 08097
(856)-845-7500 FAX:(856)-853-0528
N.J. LIC. NO. 21AC0068700 NCARB CERT. NO. 52314 P.A. LIC. NO. AX004265L

SHEET TITLE: FLOOR PLANS - NOTES
PROJECT: PROPOSED NEW BUILDING FOR: CAPE MAY POLICE DEPARTMENT
OWNER: CITY OF CAPE MAY
643 WASHINGTON STREET
CAPE MAY, NJ 08204

CONTRACTOR: SHALL CHECK AND VERIFY ALL CONDITIONS AND DIMENSIONS AT THE SITE BEFORE PROCEEDING WITH WORK.
REVISIONS: DESCRIPTION DATE
ISSUE DATE: APR. 3, 2025
DRAWN: JSD CHKD: RJC
DWG. NO. PROJECT NO. 22042
©2021 ROBBIE CONLEY ARCHITECT, LLC. ALL RIGHTS RESERVED.

A-1.1