


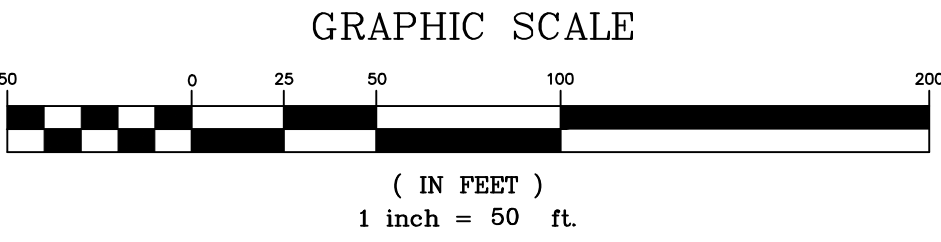

- TIDELANDS CLAIM LINE
- APPROX. MHW LINE
- COASTAL WETLANDS LINE PER NJ GEOWEB
- FRESHWATER WETLANDS LINE PER NJ GEOWEB
- DELINEATED WETLANDS LINE PER ARH PLAN



Engineering Design Associates, P.A.
CAMBRIDGE PROFESSIONAL OFFICES
507 Main Street
Cambridge, MA 02142
(609) 390-0332 • Fax (609) 390-9204 • www.engineeringdesign.com • CERTIFICATE OF AUTHORIZATION# 240A237E309

AERIAL MAP
ELMIRA STREET
CITY OF CAPE MAY
CAPE MAY COUNTY, NEW JERSEY

VINCENT C. ORLANDO

PROFESSIONAL ENGINEER
N.J.P.E. LIC. #32498



IF THIS PLAN OR DOCUMENT DOES NOT CONTAIN A RAISED SEAL IMPRESSION BEARING THE NAME AND REGISTRATION NUMBER OF THE ABOVE SIGNED PROFESSIONAL, IT MAY NOT BE AN AUTHORIZED COPY OF THE ORIGINAL DOCUMENT AND MAY HAVE BEEN ALTERED. REPRODUCTION OR FURTHER DISSEMINATION OF THE CONTENTS IN WHOLE OR IN PART REQUIRES PERMISSION IN WRITING FROM ENGINEERING DESIGN ASSOCIATES, P.A.

| | | |
|-------------|----------|-----|
| EXTEND WALL | 1/5/2024 | MAJ |
| REVISION | DATE | BY |



| | |
|-------------------|-----------------|
| DATE: 12/21/2023 | DRAWN BY: MAJ |
| SCALE: AS NOTED | CHECKED BY: VCO |
| PROJECT #: CM-131 | SHEET: 1 OF 1 |

