





MEMORIAL
LOCATION

1" = 40' 0"

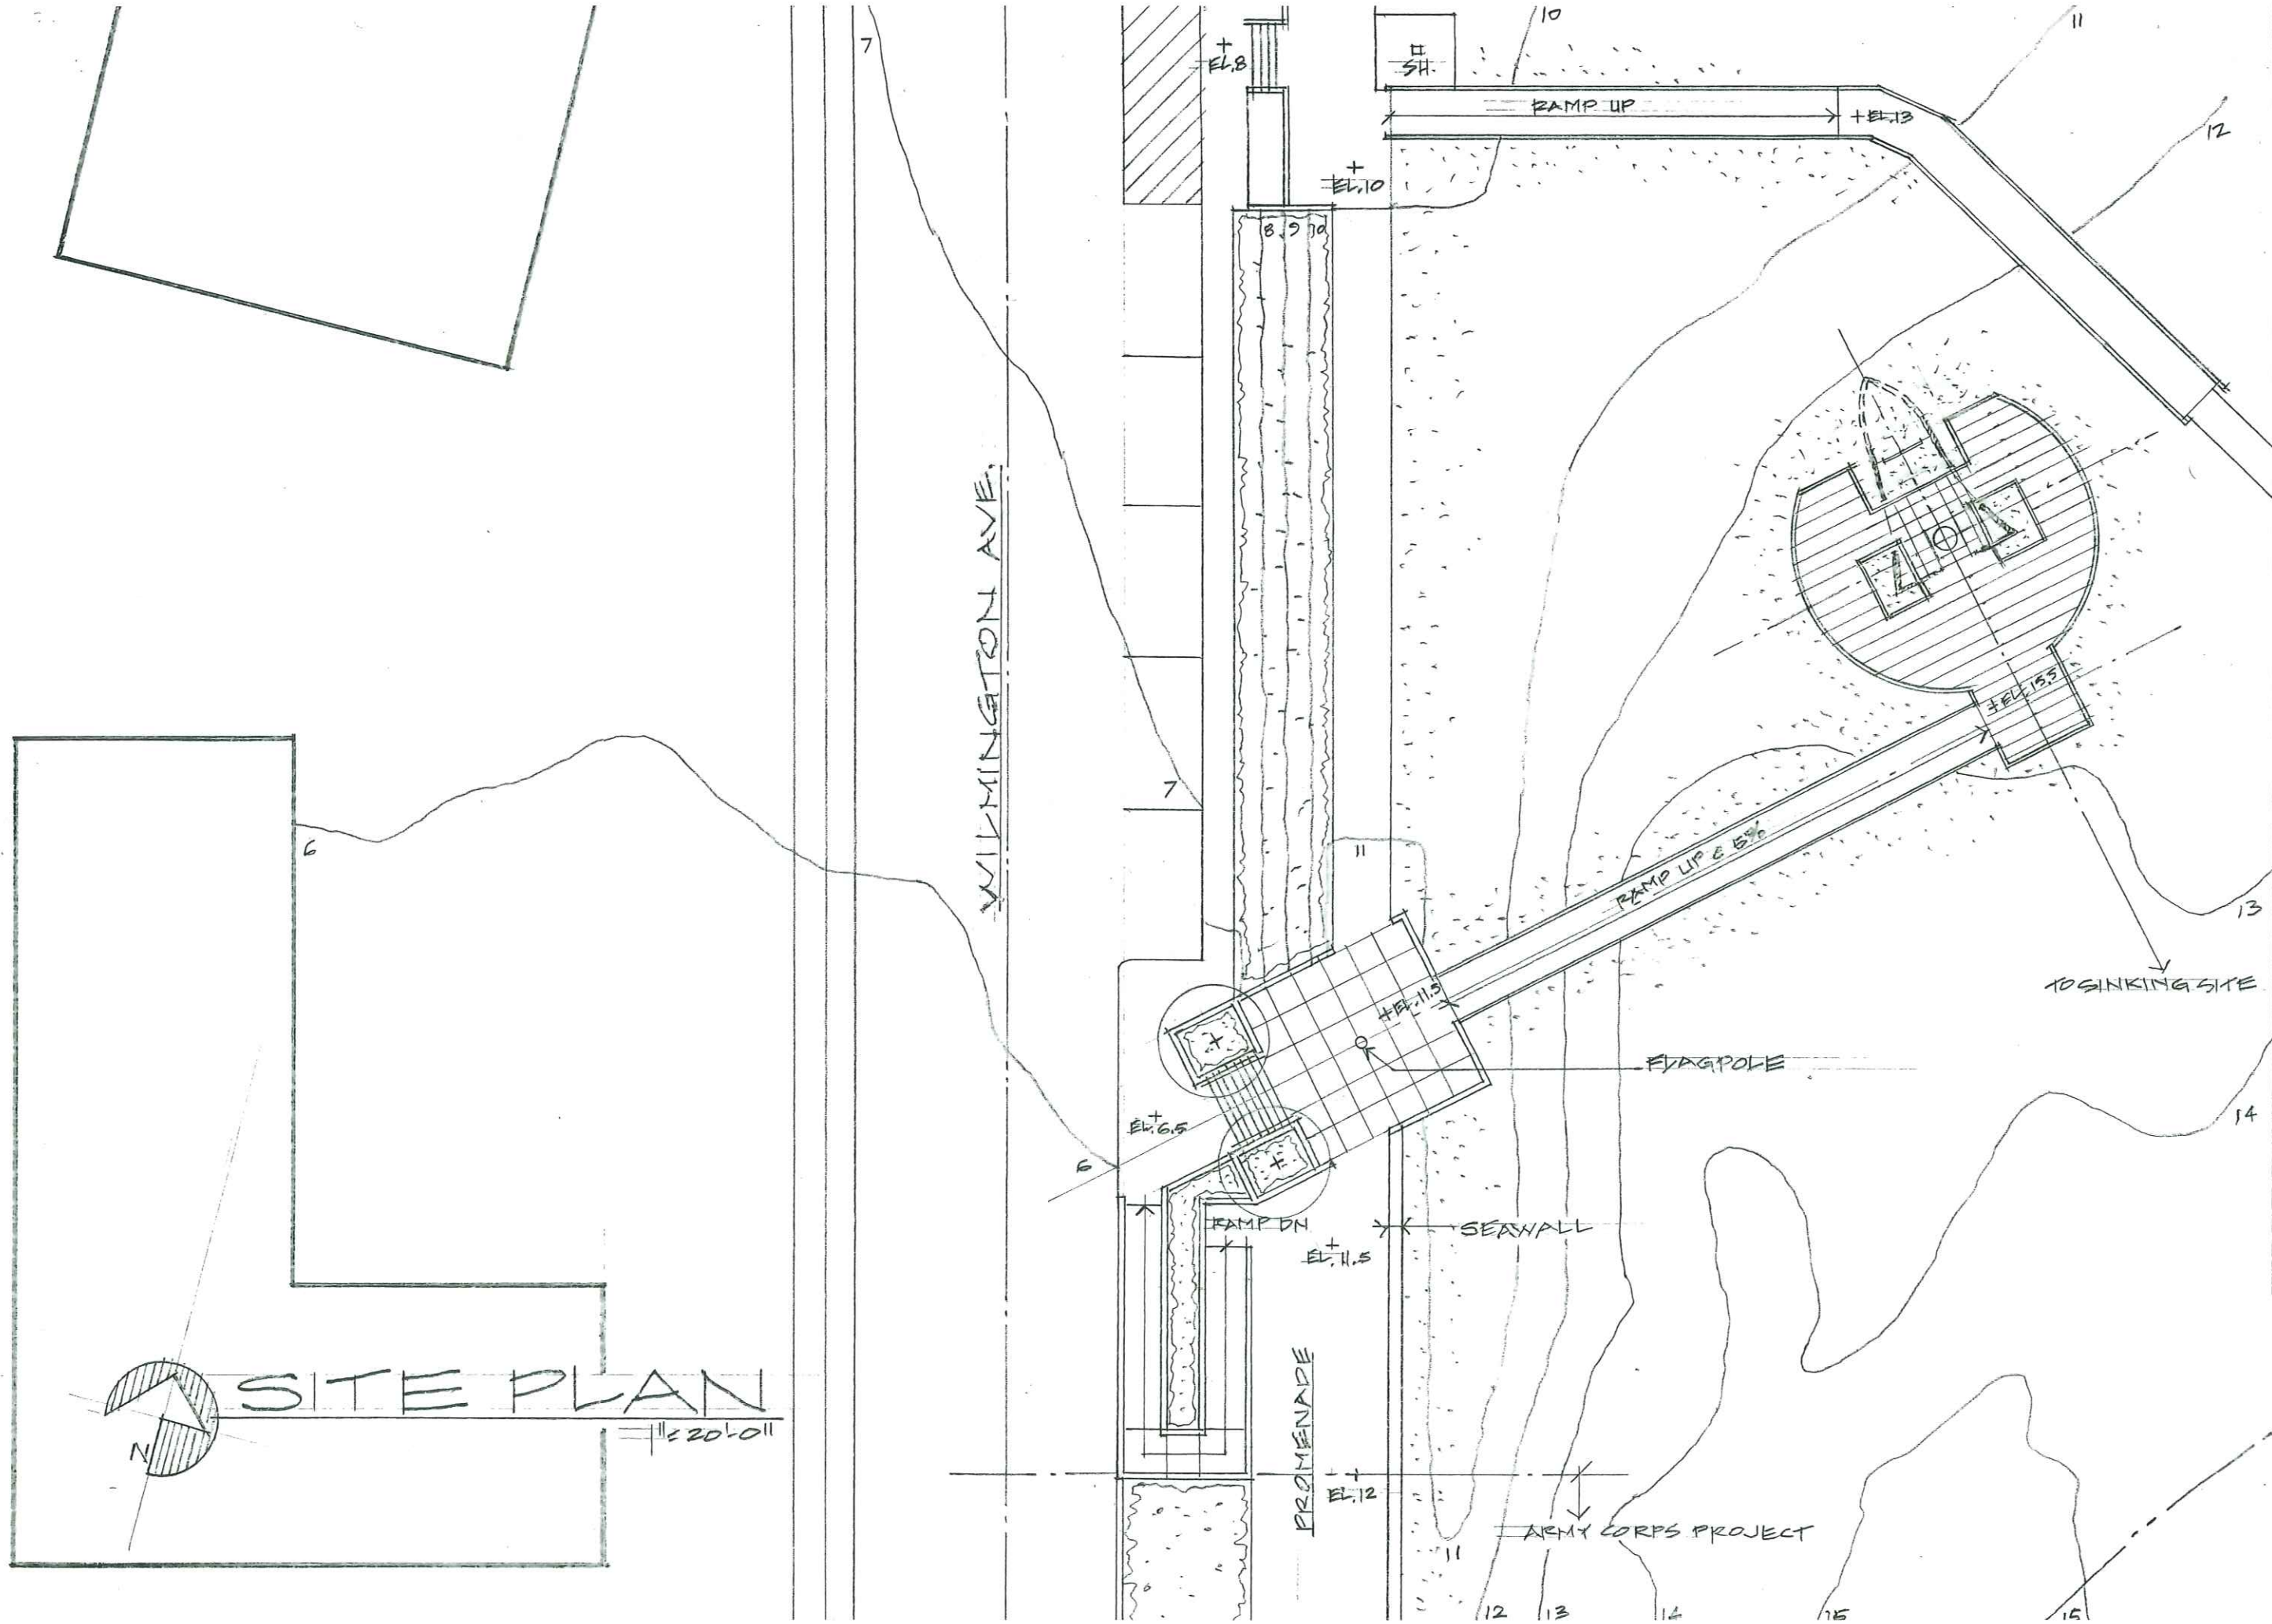


A-1

CAPE MAY JACOB JONES MEMORIAL MONUMENT

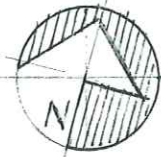

FLOOR PLAN

3/16" = 1'-0"

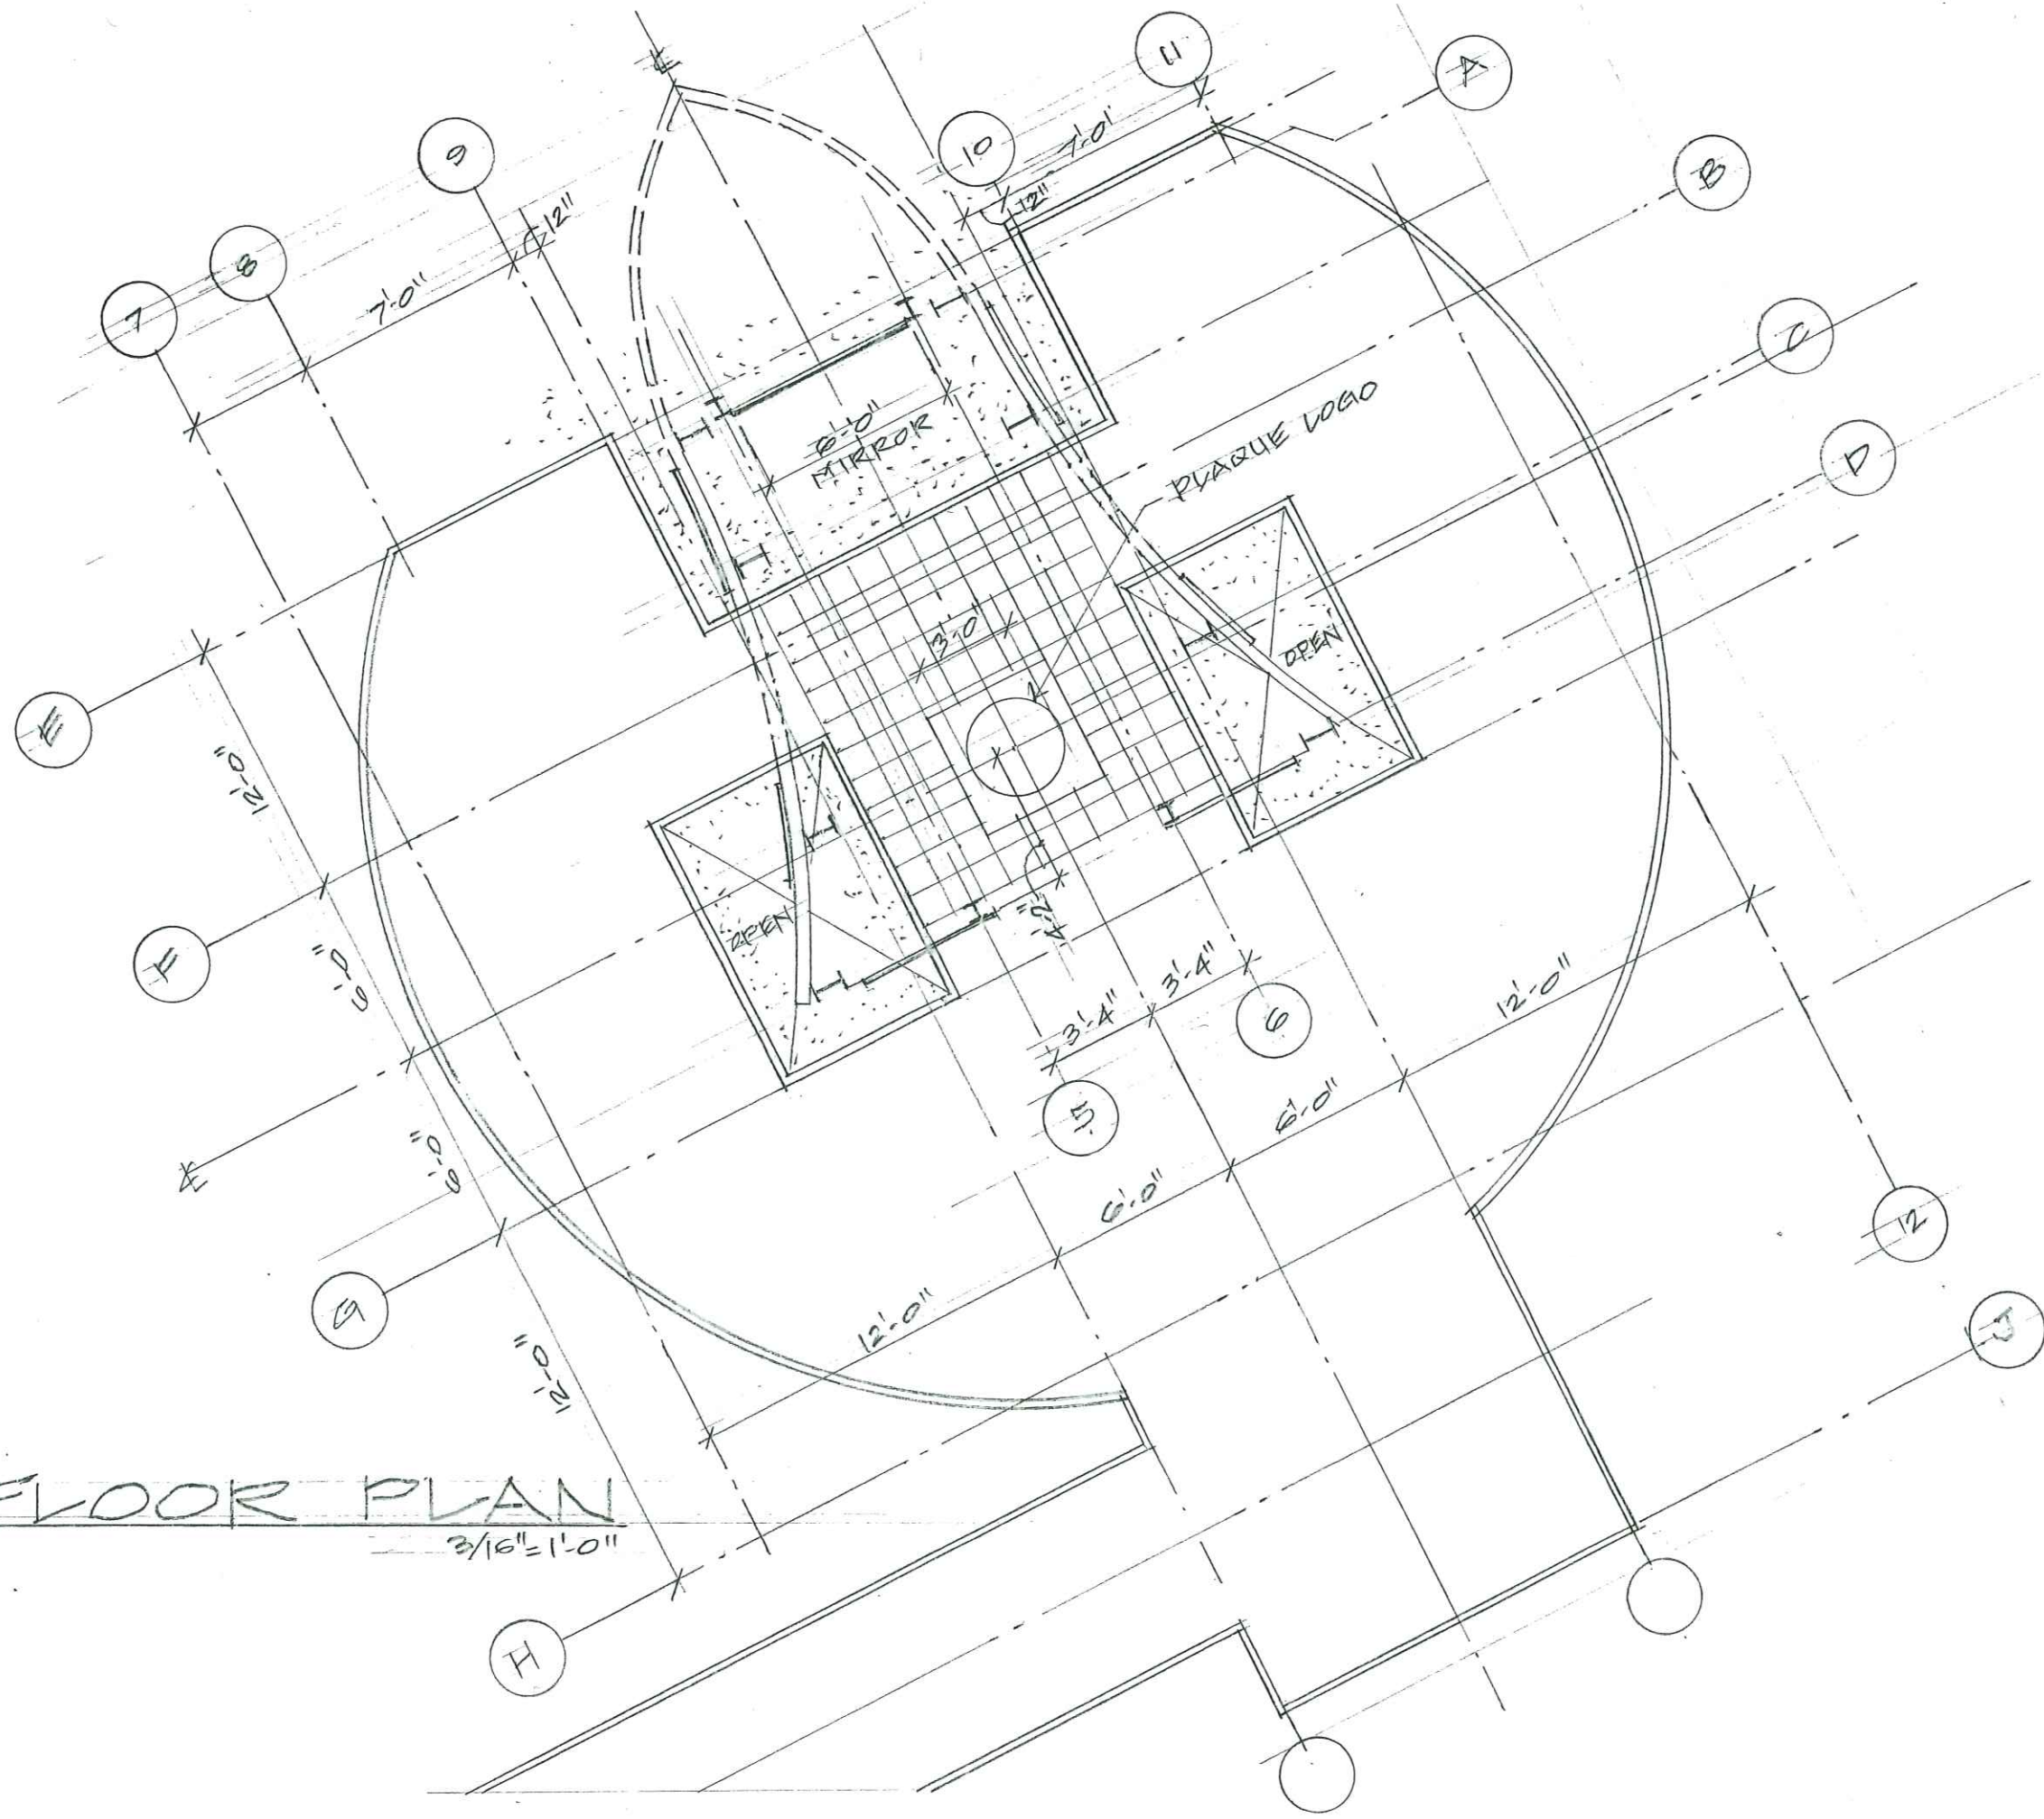


CAPE MAY JACOB JONES MEMORIAL MONUMENT

A-2

09 JULY 2025


POVERTY BEACH SITE

ARCHITECT: BOECKER CONSULTING SERVICES, LLC
1114 LAFAYETTE STREET, CAPE MAY, NJ 08204
717.877.8038

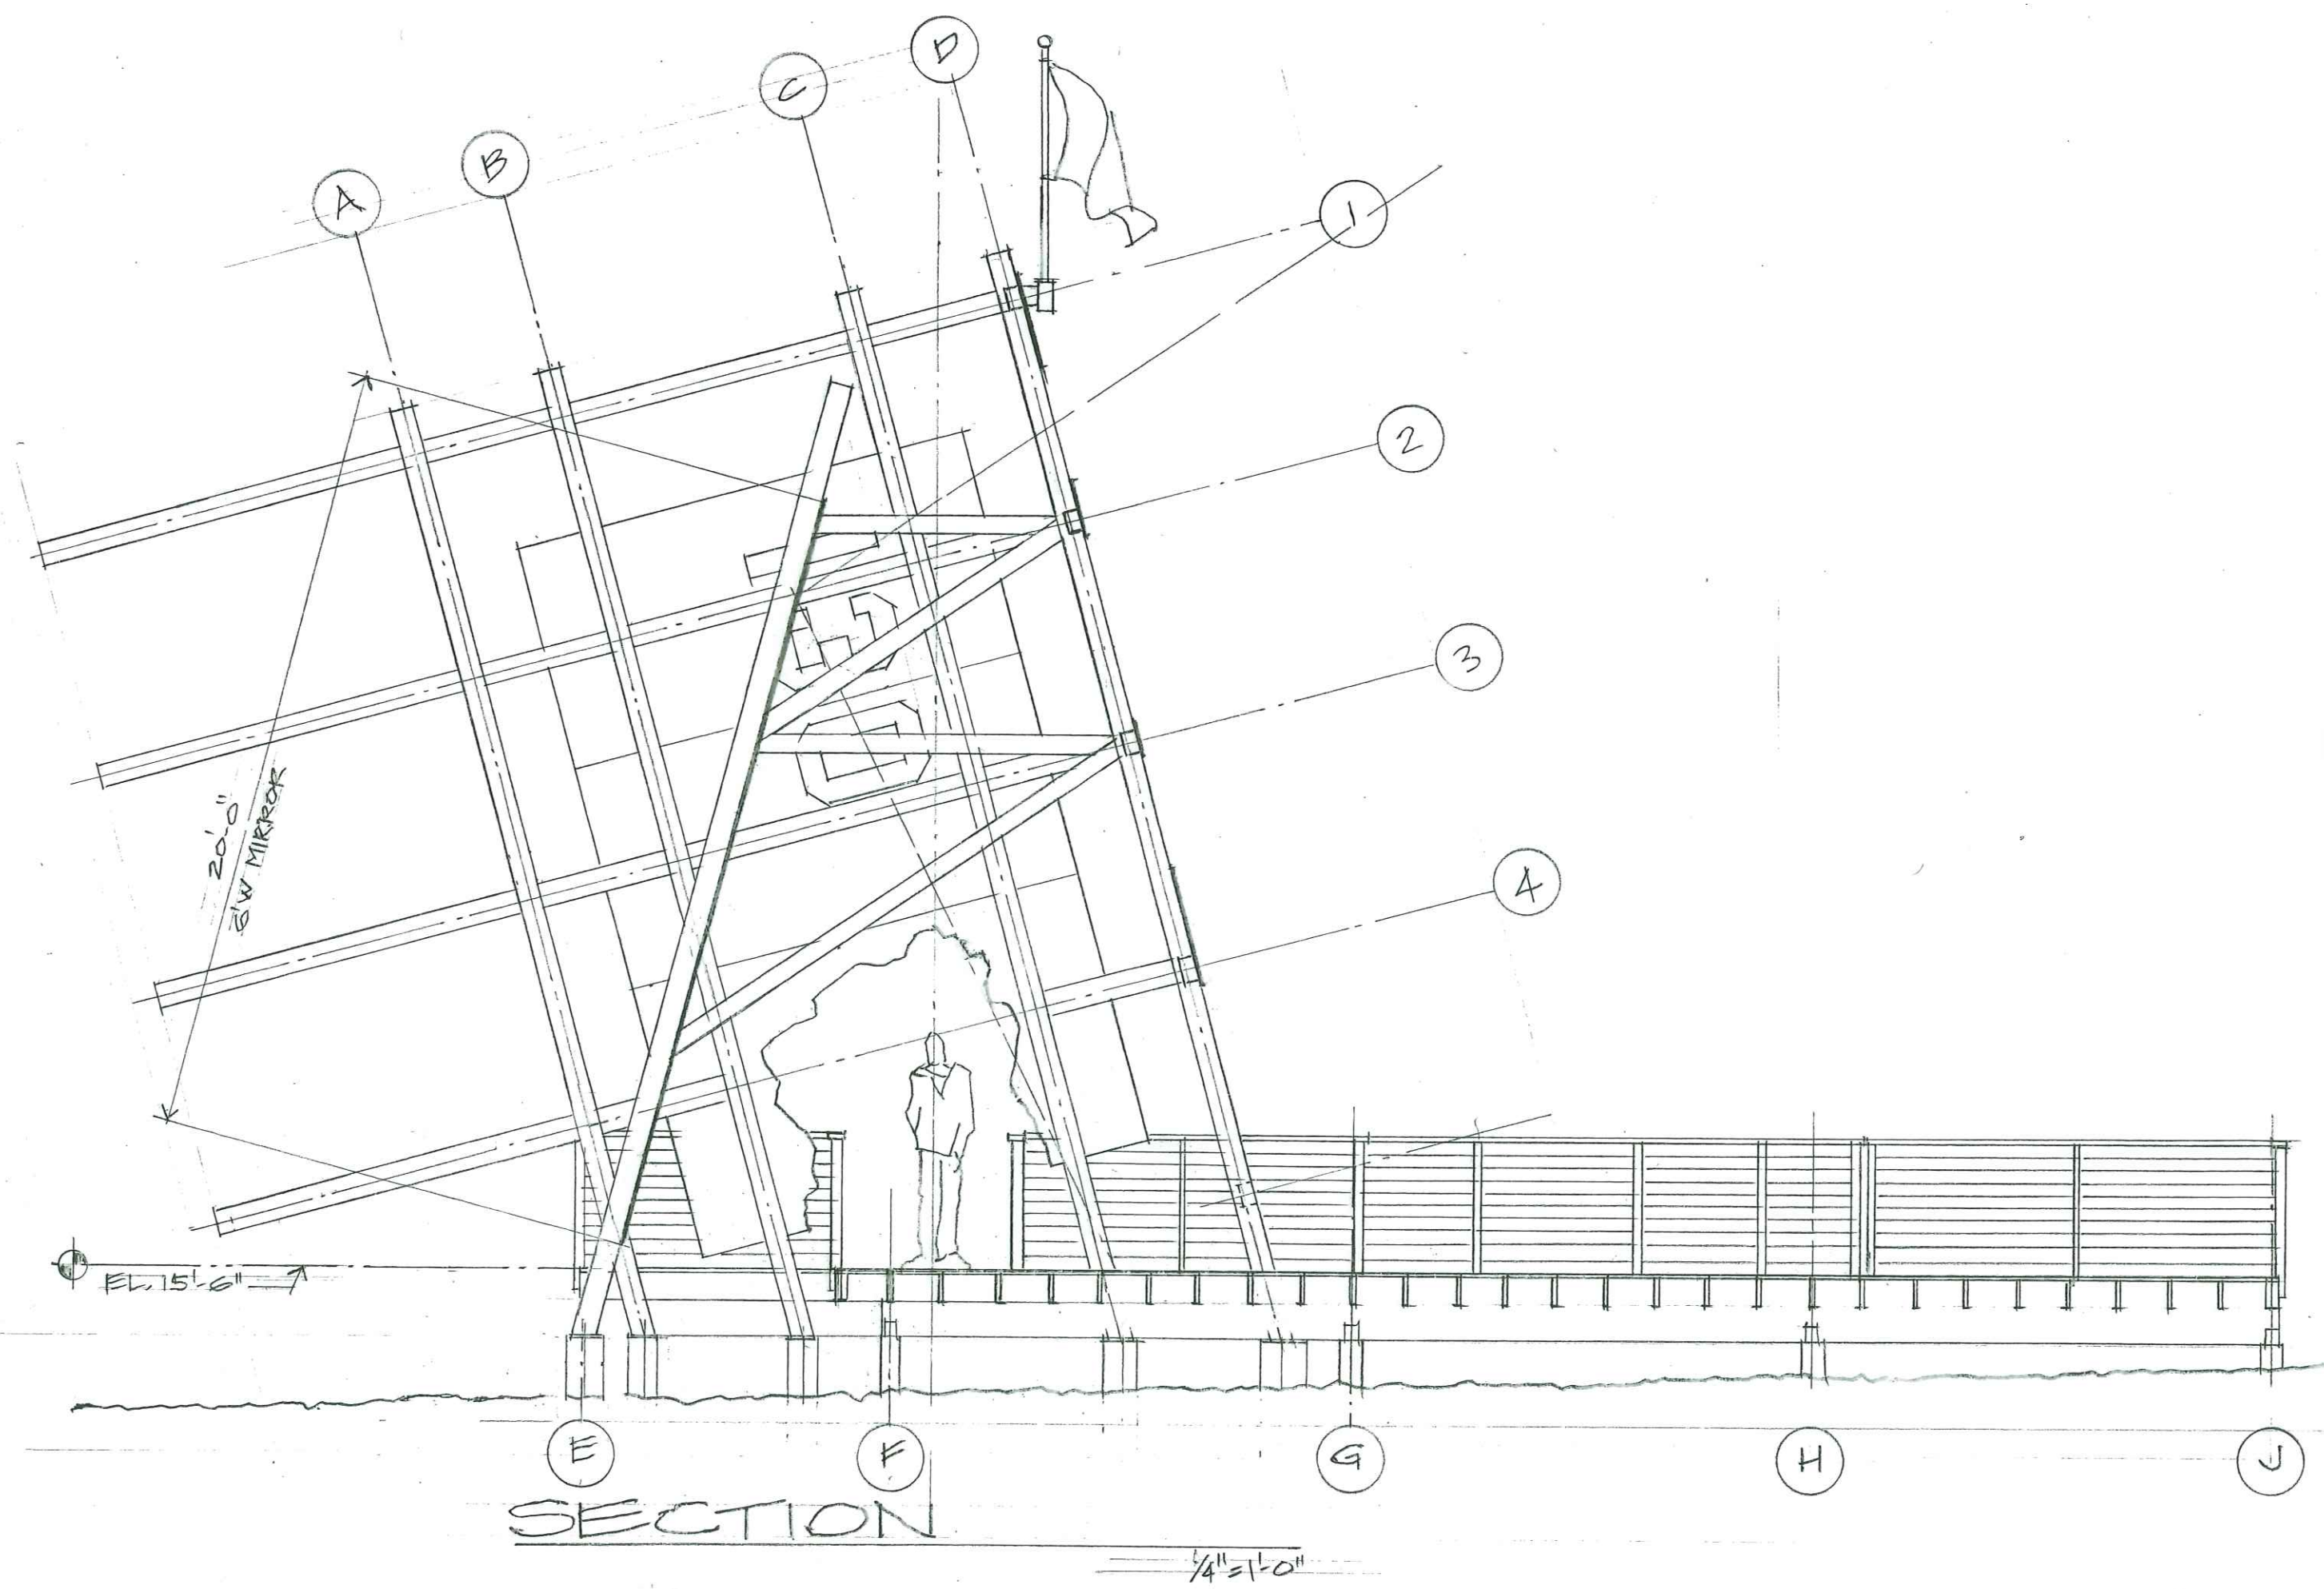

CAPE MAY JACOB JONES MEMORIAL MONUMENT

A-3

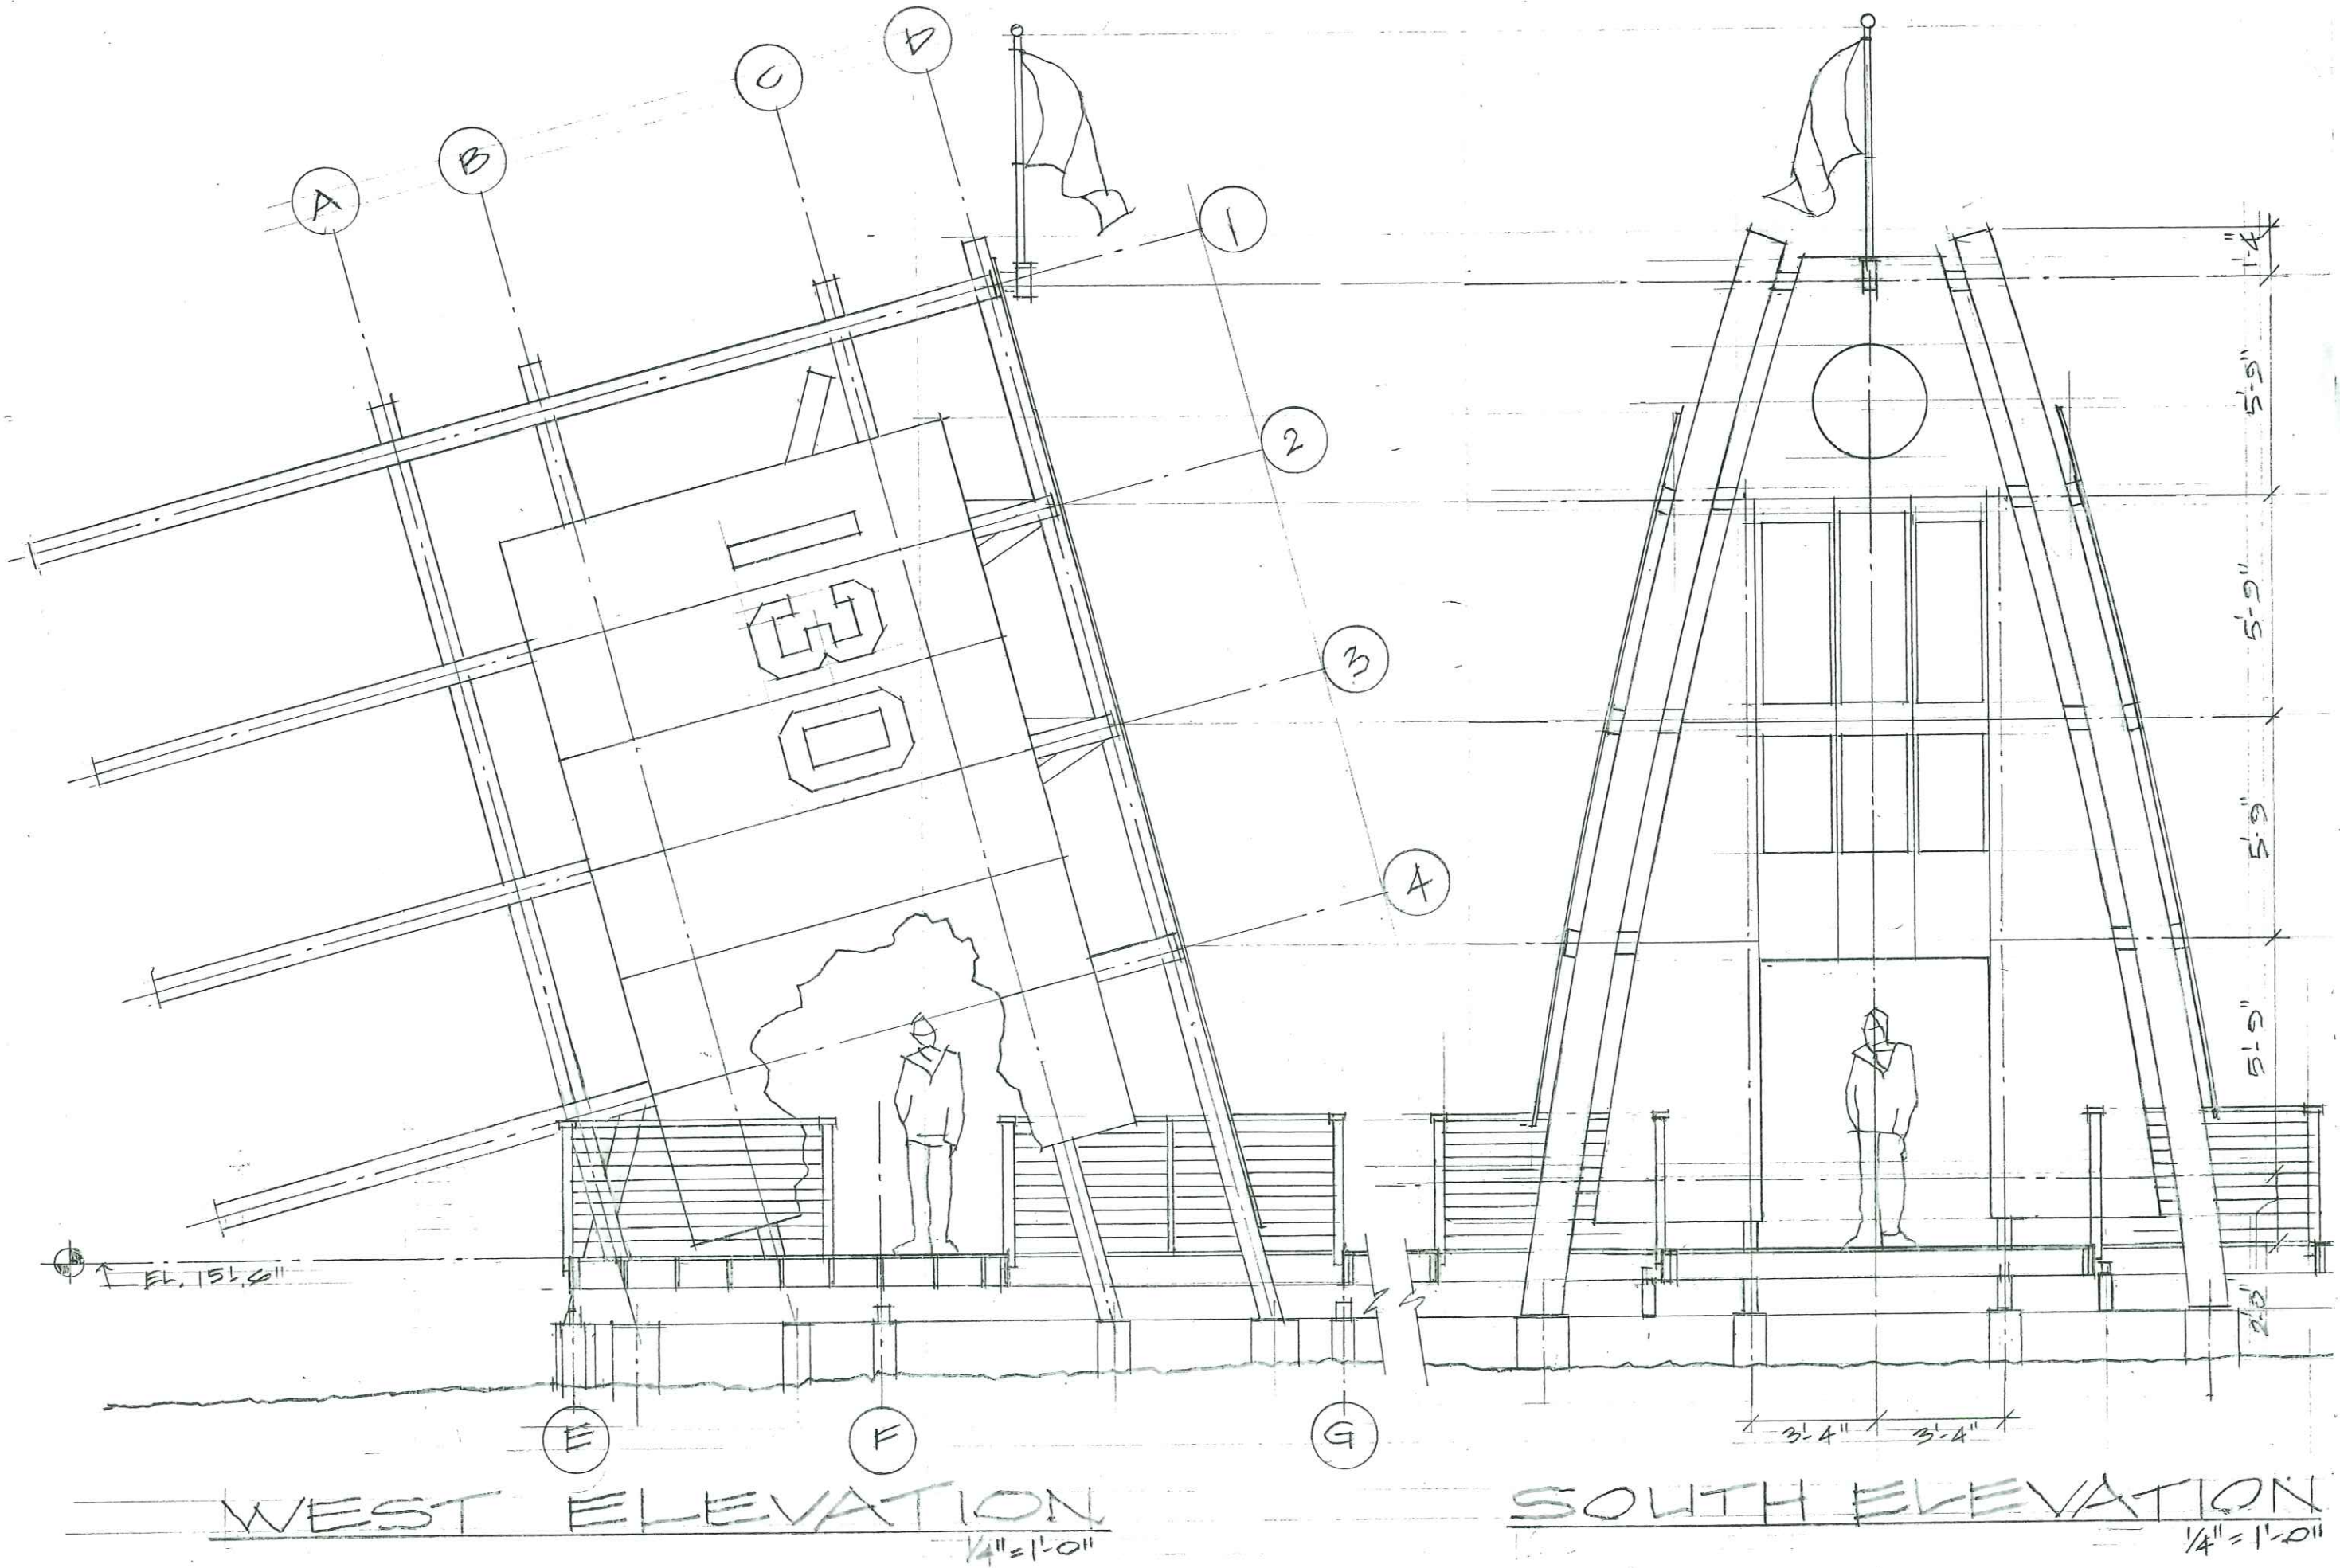

A-4

CAPE MAY JACOB JONES MEMORIAL MONUMENT