




WEST CAPE MAY, NJ SCALE: 1"=2000'



SCALE: 1"=40'



SHEET 3 SCALE: 1"=200'

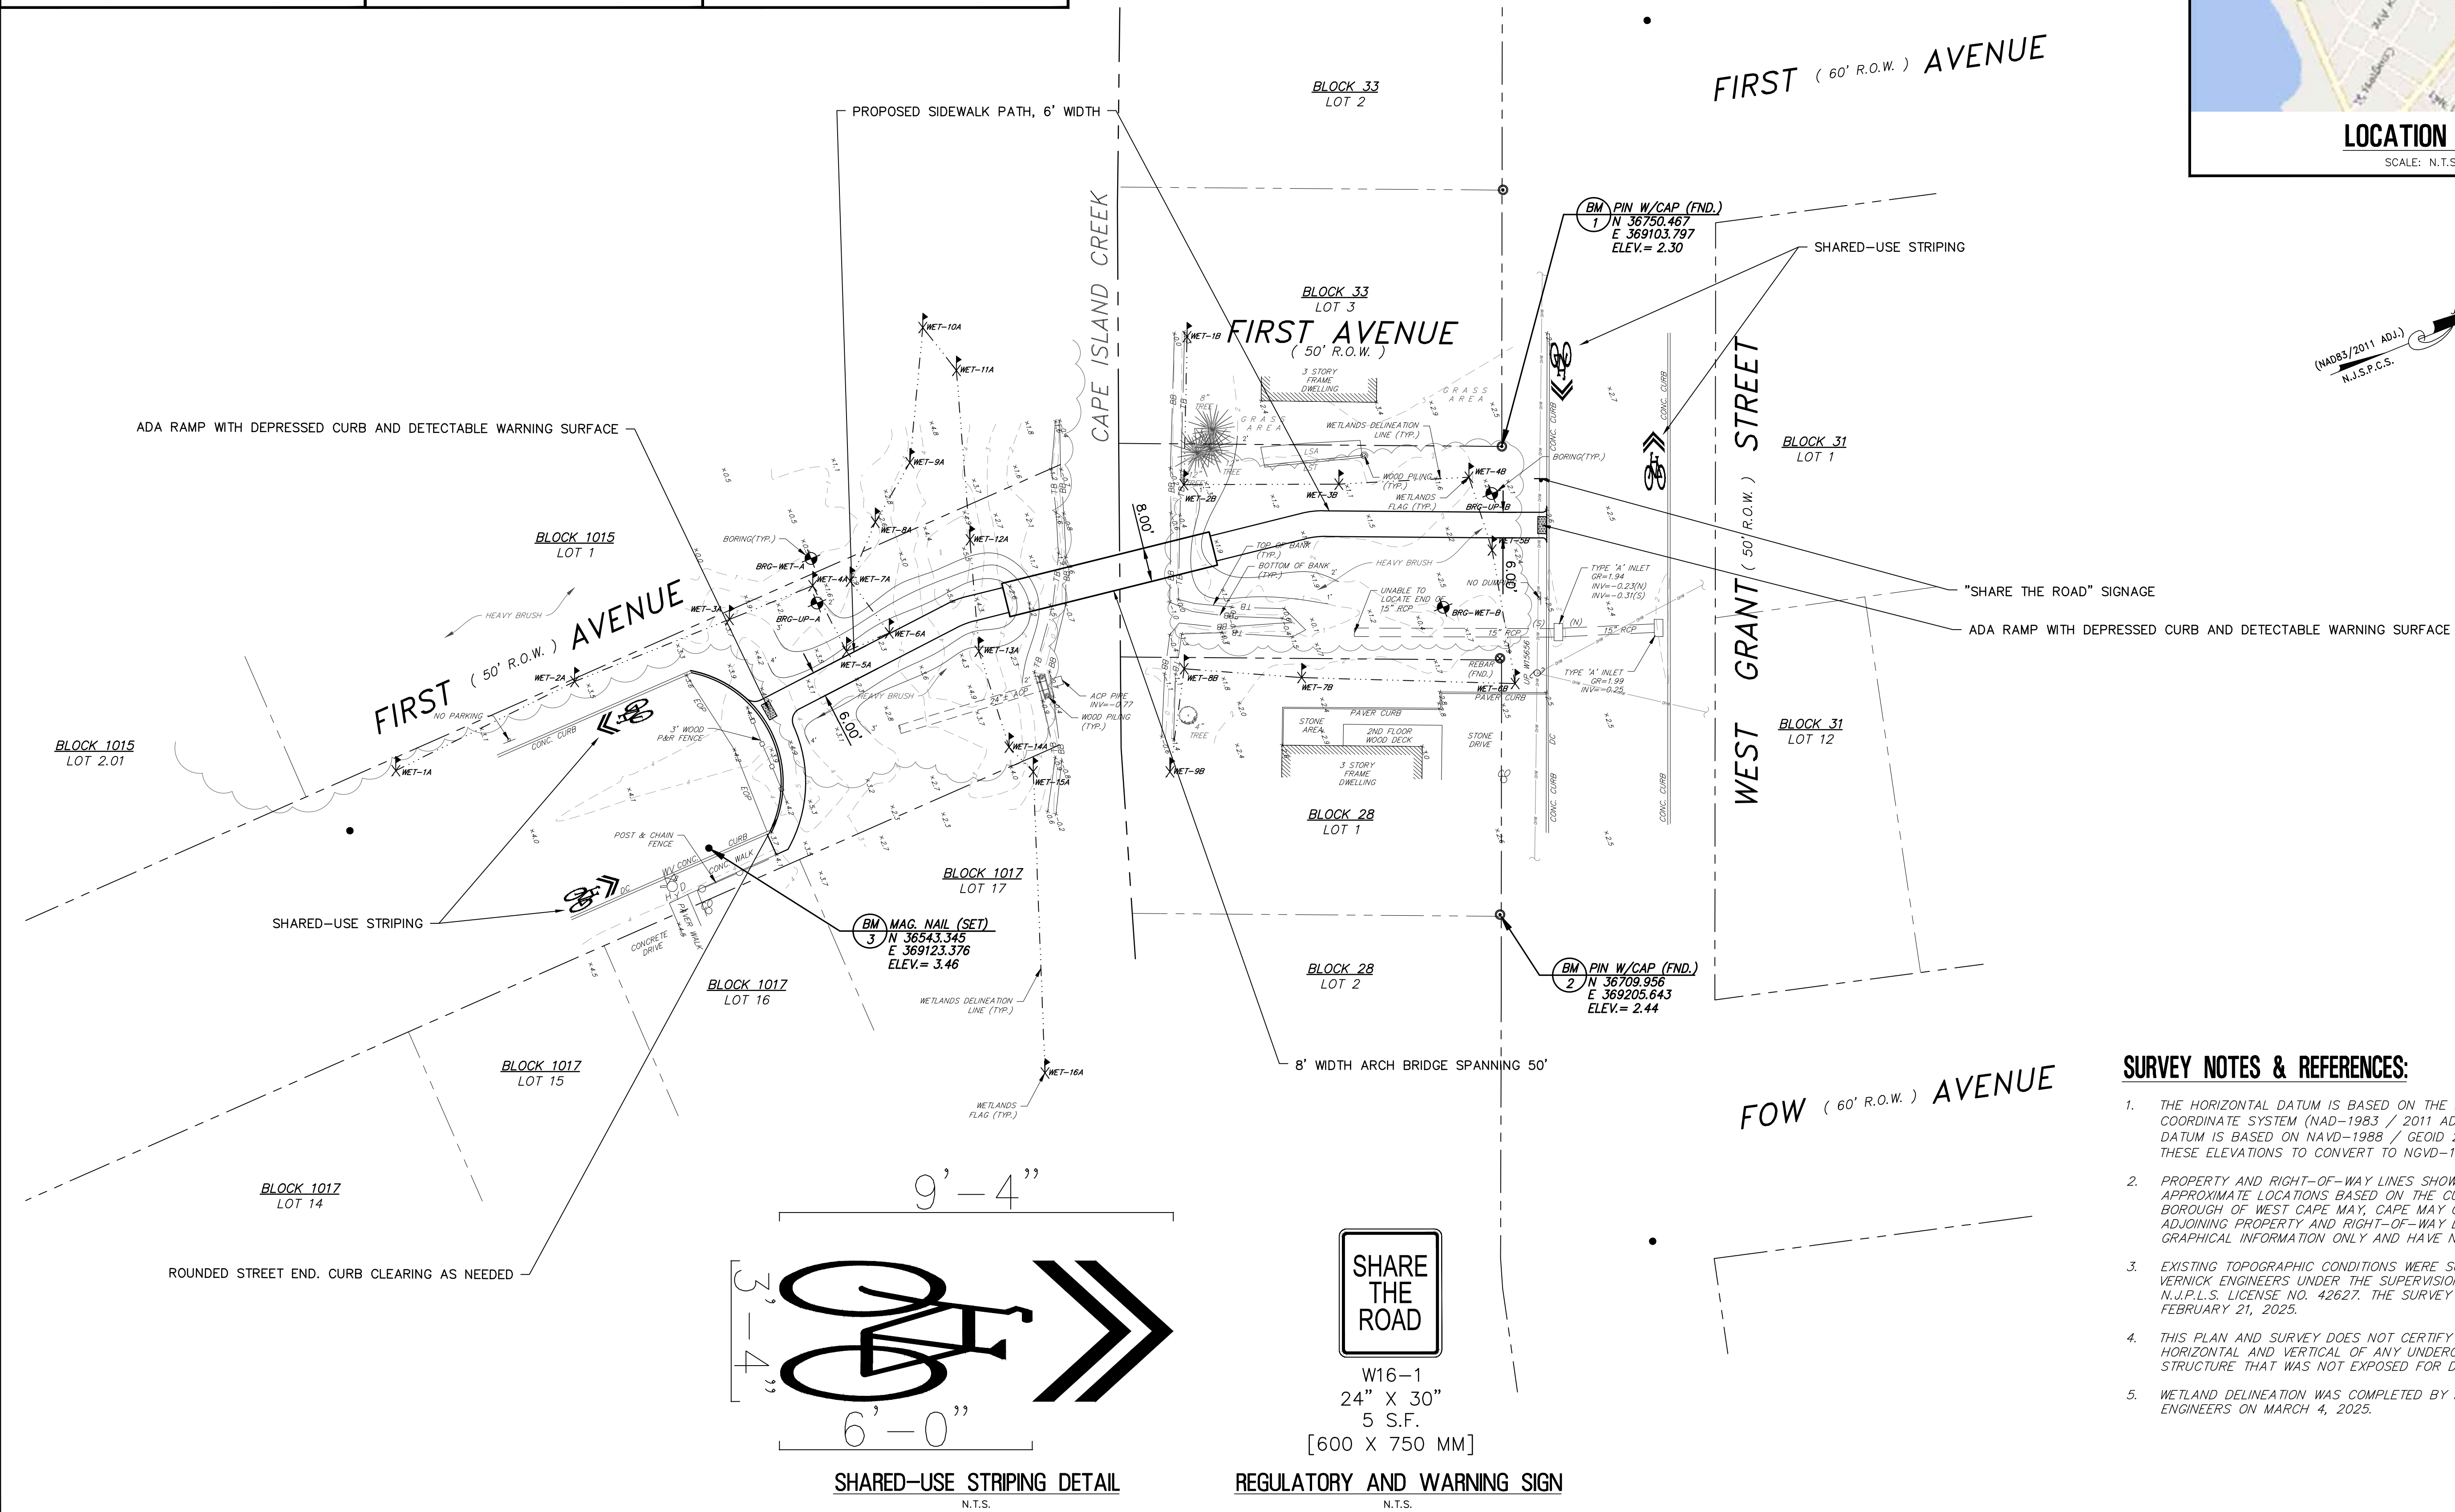

REGULATORY AND WARNING SIGN

N.T.S.

RVE
[90]

REMINGTON
& VERNICK
ENGINEERS

4907 NEW JERSEY AVENUE
WILDWOOD CITY, NJ 08260
(609) 522-5150, FAX (609) 522-5313
WEB SITE ADDRESS : WWW.RVE.COM
Certification of Authorization: 24 GA 28003300
-ENGINEERING EXCELLENCE-

DATE:

CHARLES E. ADAMSON
NJ PROFESSIONAL LAND SURVEYOR LIC. No. 42621

PLANS WHICH DO NOT BEAR
AN EMBOSSED SEAL ARE NOT VALID.

ALL DOCUMENTS PREPARED BY REMINGTON & VERNICK ENGINEERS AND AFFILIATES ARE INSTRUMENTS OF SERVICE IN RESPECT OF THE PROJECT. THEY ARE NOT INTENDED OR REPRESENTED TO BE SUITABLE FOR REUSE BY OWNER OR OTHERS ON EXTENSIONS OF THE PROJECT OR ON ANY OTHER PROJECT. ANY REUSE WITHOUT WRITTEN VERIFICATION OR ADAPTATION BY REMINGTON & VERNICK ENGINEERS AND AFFILIATES FOR THE SPECIFIC PURPOSE INTENDED WILL BE AT OWNERS SOLE RISK AND WITHOUT LIABILITY OR LEGAL EXPOSURE TO REMINGTON & VERNICK ENGINEERS AND AFFILIATES. OWNER SHALL INDEMNIFY AND HOLD HARMLESS REMINGTON & VERNICK ENGINEERS AND AFFILIATES FROM ALL CLAIMS, DAMAGES, LOSSES AND EXPENSES ARISING OUT OF OR RESULTING THEREFROM.

[illegible]

PLAN SHEET

BOROUGH OF WEST CAPE MAY
 PEDestrian AND BIcYcLE BRIDGE
 BOROUGH OF WEST CAPE MAY TO CITY OF CAPE MAY
 BOROUGH OF WEST CAPE MAY CAPE MAY COUNTY NEW JERSEY

<u>DRAWN BY :</u> MJ	<u>DESIGN BY :</u> -	<u>CHECKED BY :</u> CEA	<u>SCALE :</u> AS NOTED
<u>DATE :</u> 4/21/2025		<u>SHEET No. :</u> 1 of 1	
<u>JOB No. :</u> 05-12-U-046			

21 Drafting/West Cape May/0512U046 - Pedestrian Bridge/ows/Permitting Plans/0512U046 - PED BRIDGE.dwg 4/21/2025 9:22:31 AM