


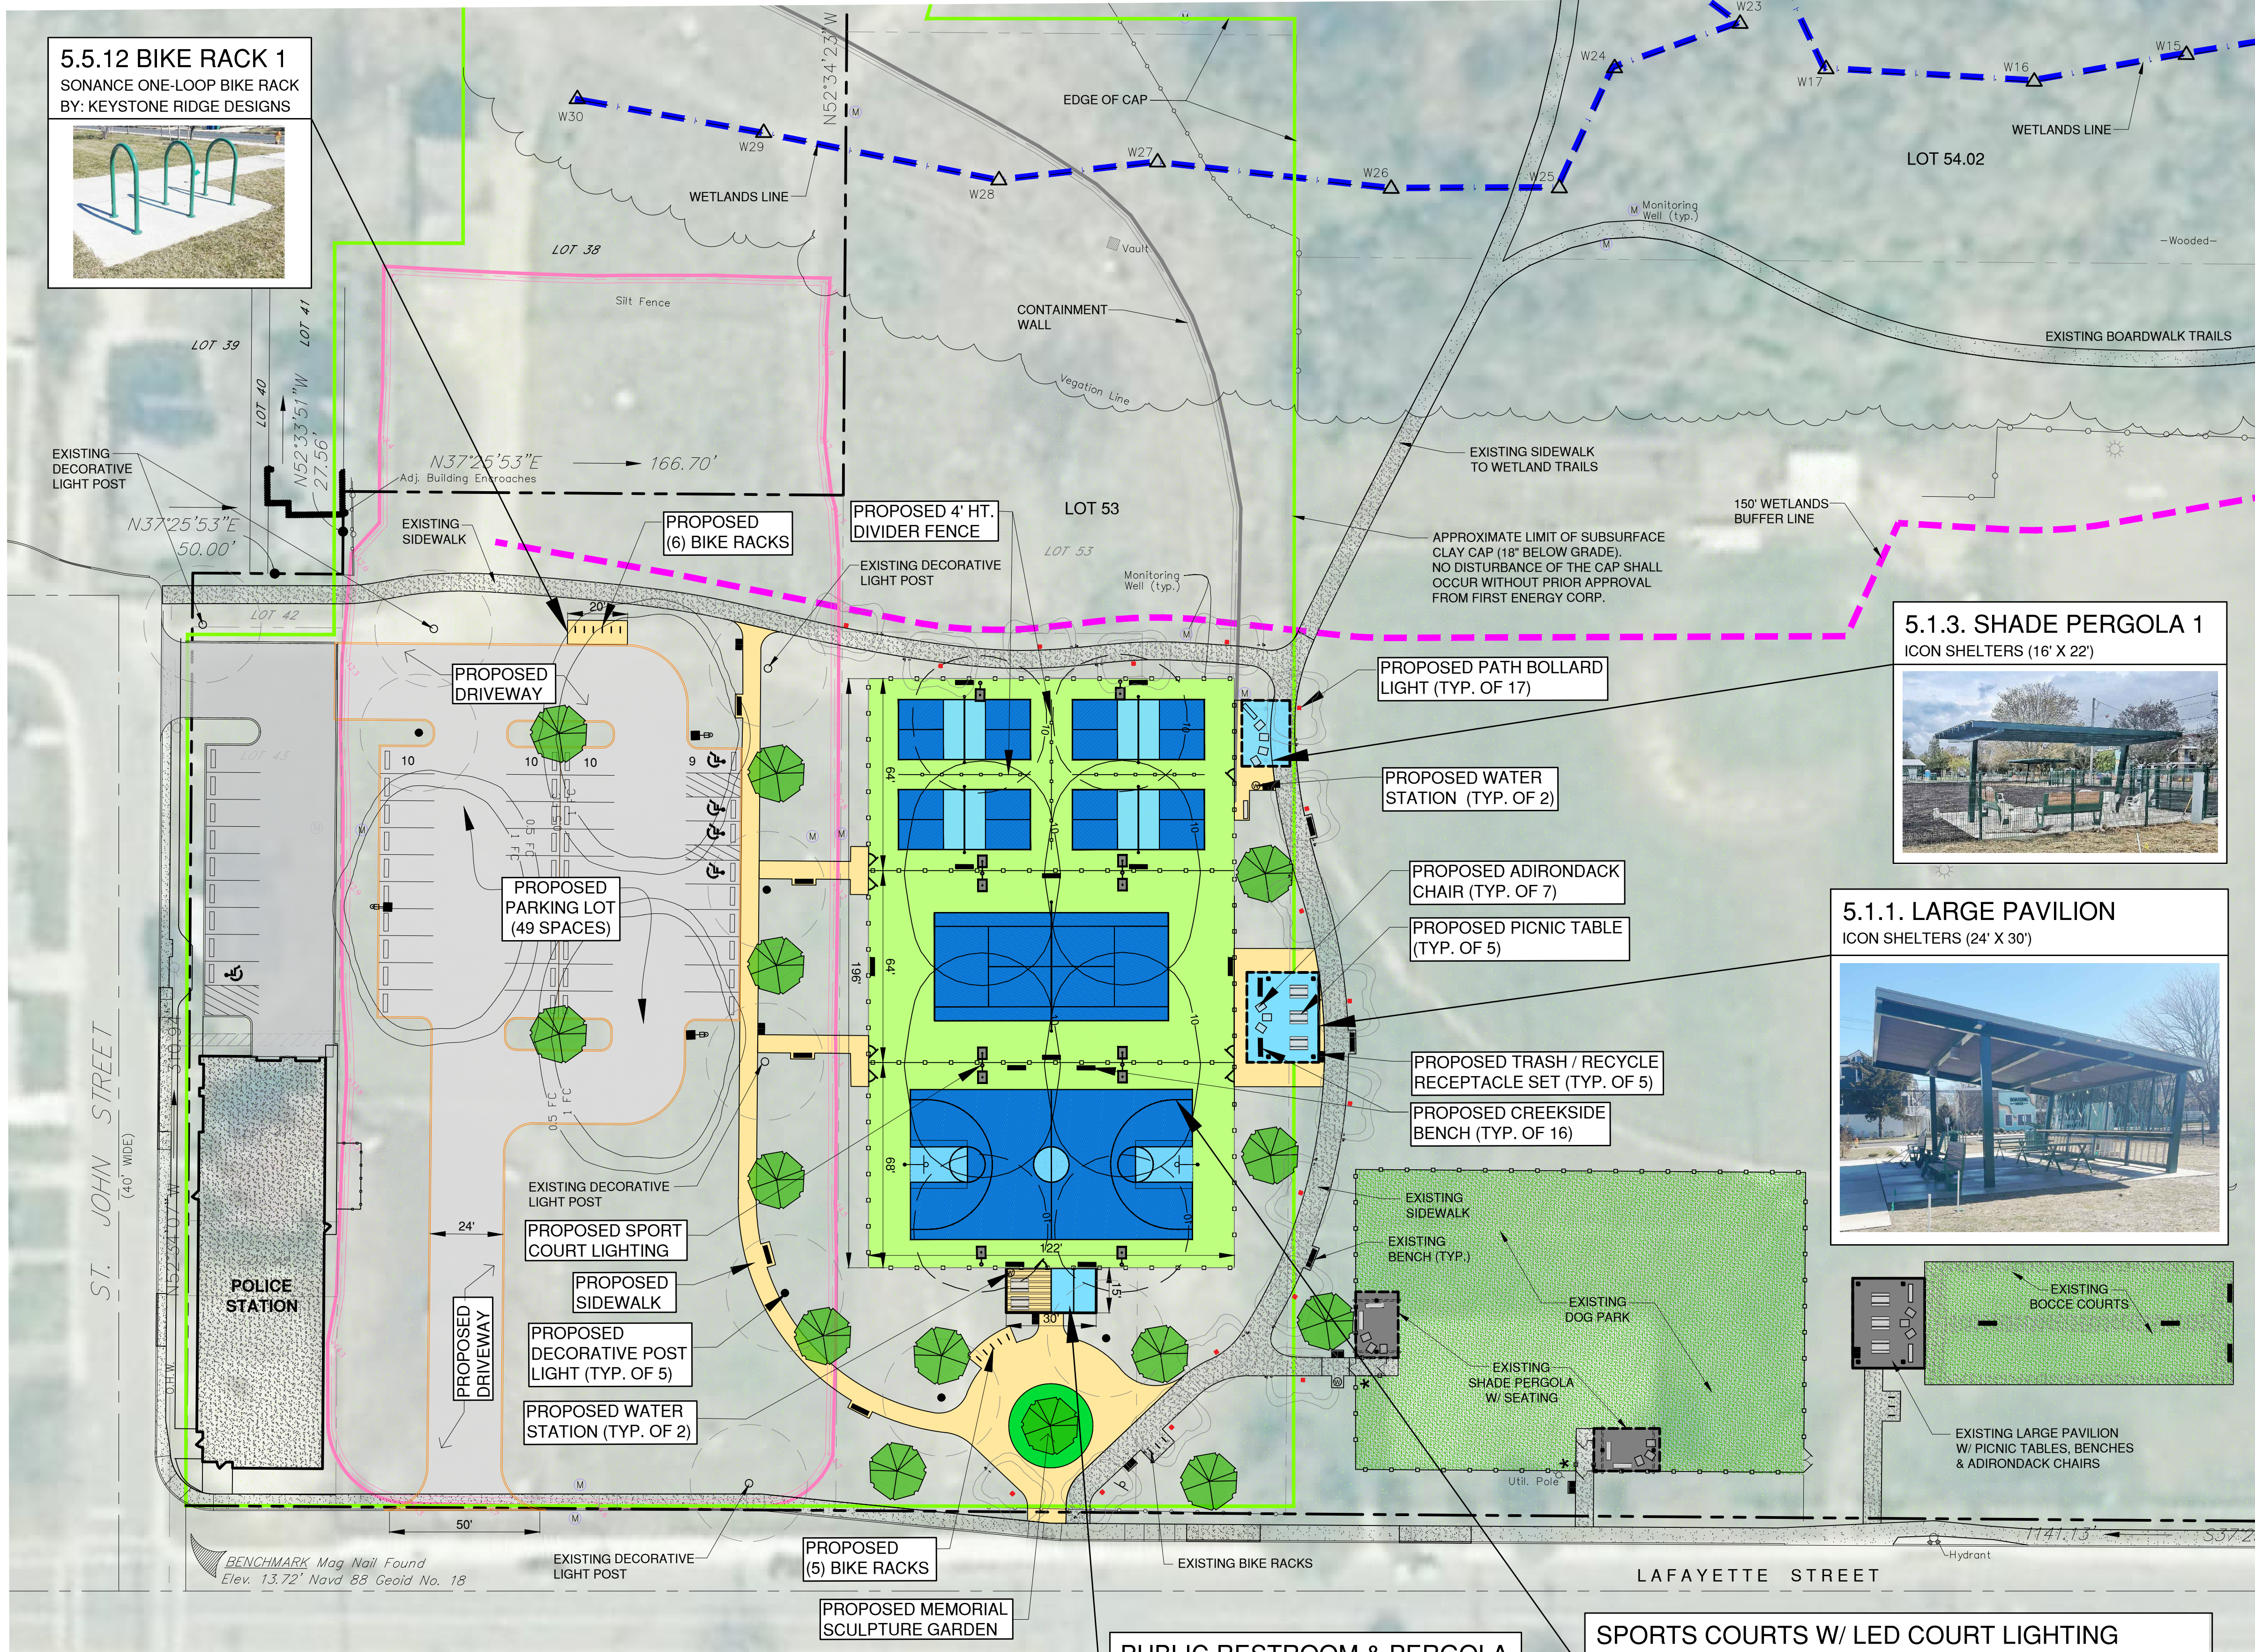

5.5.12 BIKE RACK 1
SONANCE ONE-LOOP BIKE RACK
BY: KEYSTONE RIDGE DESIGNS



CAPE MAY COUNTY
OPEN SPACE PLACEMAKING
SITE FURNISHINGS
THROUGHOUT THE PARK

5.5.1. BENCH
CREEKVIEW BENCH (DARK GREEN)
BY: KEYSTONE RIDGE DESIGNS




5.5.5. BENCH 5
PLANK ADIRONDACK CHAIR (DARK GREEN)
BY: ANOVA FURNISHINGS



5.5.7. PICNIC TABLES
BREAKWATER PICNIC TABLE (DARK GREEN)
BY: KEYSTONE RIDGE DESIGNS



5.1.3. SHADE PERGOLA 1
ICON SHELTERS (16' X 22')

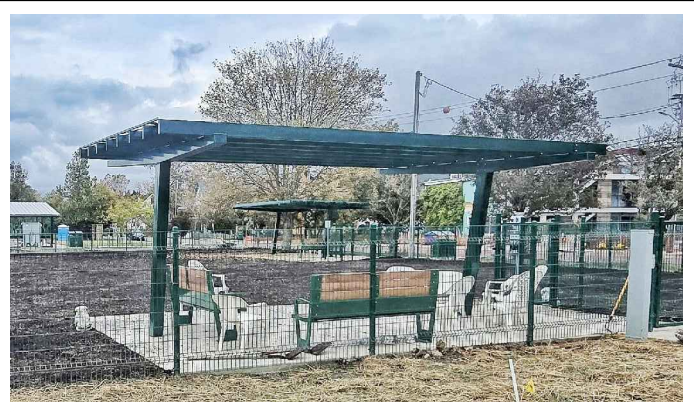

5.1.1. LARGE PAVILION
ICON SHELTERS (24' X 30')



5.5.11. LITTER
RECEPTACLES
CARSON RECEPTACLES (DARK GREEN)
BY: KEYSTONE RIDGE DESIGNS




5.6.2. WATER STATION
EZH20 STATION (DARK GREEN)
BY: ELKAY WATER SOLUTIONS



PUBLIC RESTROOM & PERGOLA
GATED ENTRY TO COURTS & PICNIC AREA




SPORTS COURTS W/ LED COURT LIGHTING
PROPOSED PICKLEBALL, TENNIS & BASKETBALL COURTS

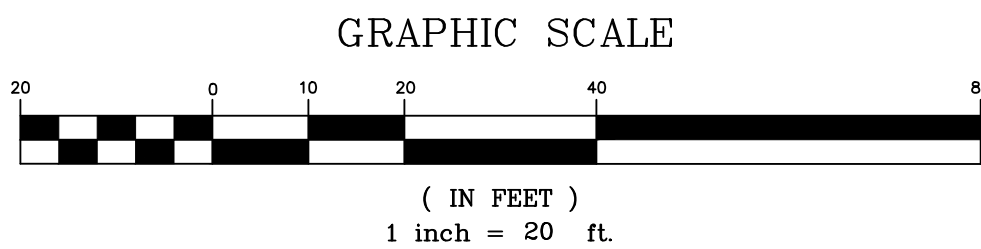

LAFAYETTE PARK
PHASE III CONCEPT PLAN
CAPE MAY COUNTY
OPEN SPACE PLACEMAKING



Engineers - Landscape Architects - Planners

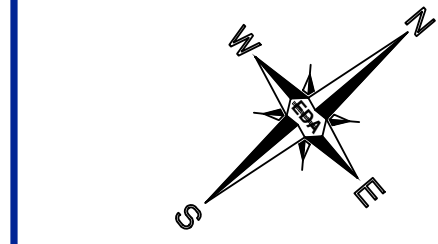

Engineering Design Associates, P.A.
Engineers Environmental Planners Landscape Architects
CAMBRIDGE PROFESSIONAL OFFICES
Cambridge Drive Ocean View New Jersey 08230
(609) 390-0324 • Fax (609) 390-9204 • www.engineeringdesign.com • CERTIFICATE OF AUTHORIZATION# 2462970300

LAFAYETTE PARK PHASE III CONCEPT PLAN
BLOCK 1061, VARIOUS LOTS
CITY OF CAPE MAY
CAPE MAY COUNTY, NEW JERSEY

VINCENT C. ORLANDO
PROFESSIONAL ENGINEER
N.J.P.E. LIC. #32498



IF THIS PLAN OR DOCUMENT DOES NOT CONTAIN A RAISED SEAL IMPRESSION BEARING THE NAME AND REGISTRATION NUMBER OF THE ABOVE SIGNED PROFESSIONAL, IT MAY NOT BE AN AUTHORIZED COPY OF THE ORIGINAL DOCUMENT AND MAY HAVE BEEN ALTERED. REPRODUCTION OR FURTHER DISSEMINATION OF THE CONTENTS IN WHOLE OR IN PART REQUIRES PERMISSION IN WRITING FROM ENGINEERING DESIGN ASSOCIATES, P.A.

REVISION	DATE	BY



DATE: 07/29/26	DRAWN BY: NEW
SCALE: 1"=30'	CHECKED BY: VCO
PROJECT #: CM-102	SHEET: 1 OF 1